




STRAZI DE CATEGORIA a II-a - DE LEGATURA CU 4 BENZI DE CIRCULATIE "BULEVARDUL DACIA"

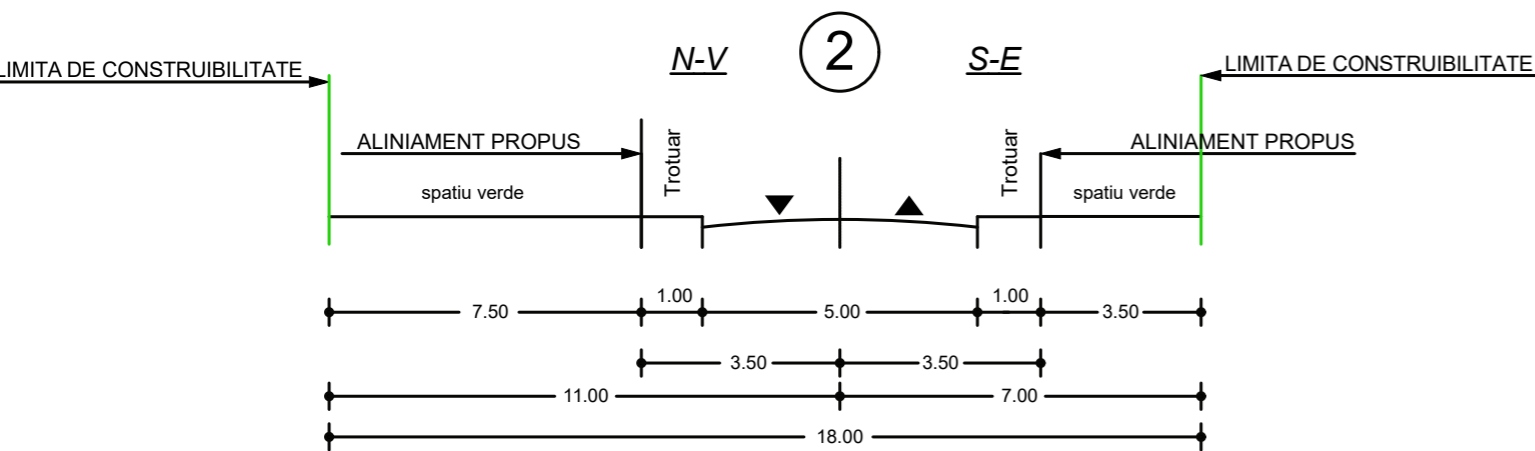


STRAZI DE CATEGORIA a IV-a - DE ACCES CU 2 BENZI DE CIRCULATIE "ALEE ACCES"

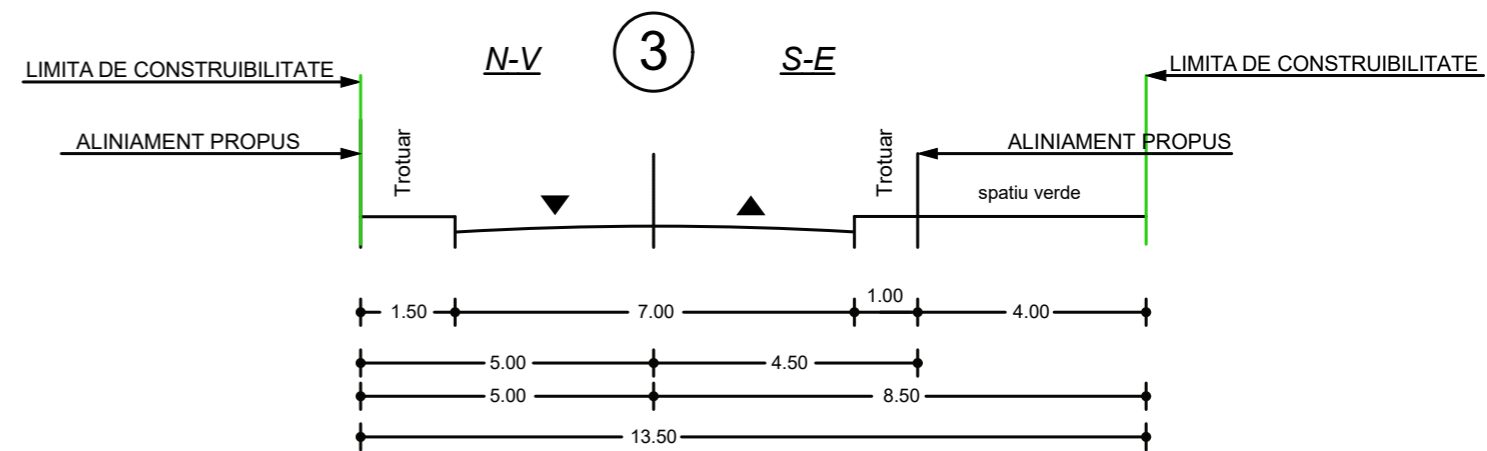

STRAZI DE CATEGORIA a III-a - DE ACCES CU 2 BENZI DE CIRCULATIE "STR. GENERAL DR. ION CERNATESCU"

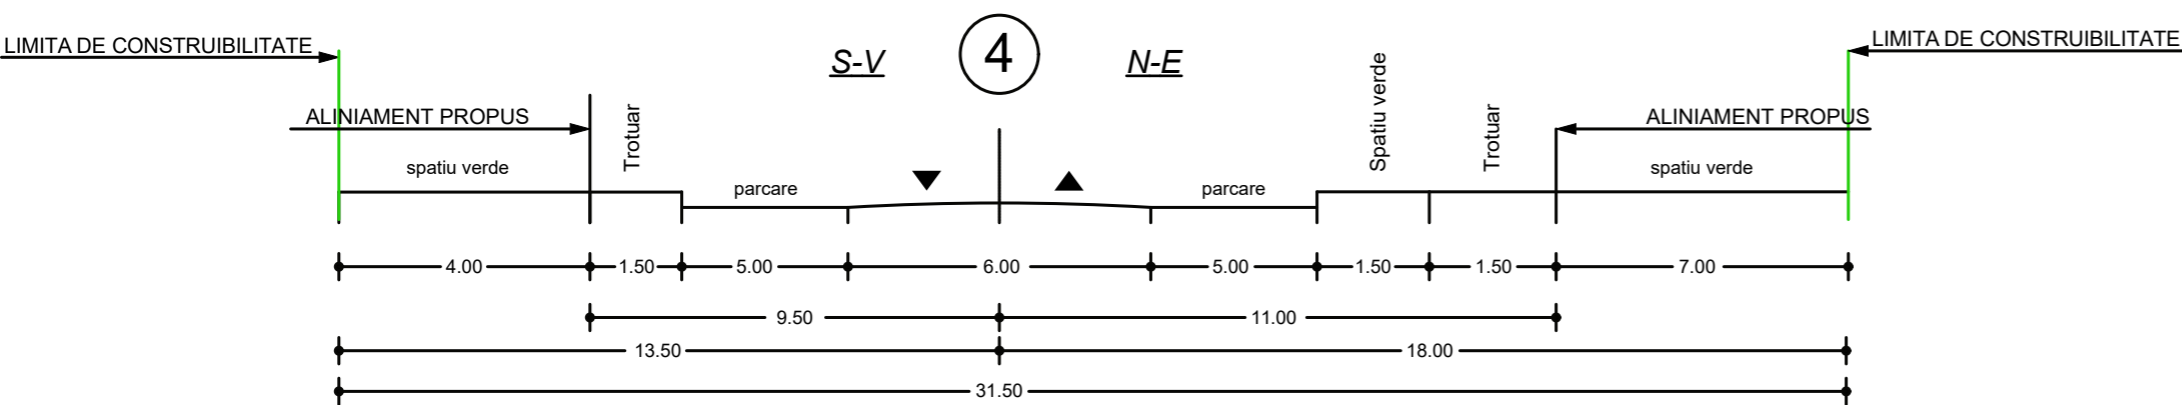

STRAZI DE CATEGORIA a IV-a - DE ACCES CU 2 BENZI DE CIRCULATIE "ALEE ACCES 1"

VERIFICATOR/EXPERT		NUME:		REFERAT / EXPERTIZA NR. DATA:	
		BENEFICIAR		PURCARU MARIN si PURCARU ADRIANA Sediu: Str. Constantin Argetoianu, Nr. 42, bl. K 35, Sc. 1, Ap. 8, Mun. Craiova, Jud. Dolj	
		TITLU PROIECT		ELABORARE P.U.Z. PENTRU RECONSIDERARE URBANISTICA IN INTERSECTIA STR. GENERAL DR. ION CERNATESCU - BD. DACIA IN VEDEREA CONSTRUIRII BLOC LOCUINTE COLECTIVE P+8 Adresa: Str. General Dr. Ion Cernatescu, Nr. 22A, Mun. Craiova, Jud. Dolj	
ARHITECTURA:	NUME:	SEMNATURA:	Scara:	Proiect nr. 10/2020	
SEF PROIECT:	ARH. STEFARTA E.		1:1000	Faza: P.U.Z.	
PROIECTAT:	ARB. STEFARTA E.			TITLU PLANSA	
DESENAT:	URB. CONSTANTIN A.M.		Data: Aprilie 2020	URB. CONSTANTIN A.M.	
	URB. CONSTANTIN A.M.			PROFILA CARACTERISTICE ALE STRAZILOR	
				Plansa nr. U.03A	