


HALA REVIZII / REPARATII REVIZIA D B-dul Decebal




DE IMPORTANTA "C"
 IMPORTANTA III
 REZISTENTA LA FOC II
 STABILITATE II
 intr-un singur compartiment de incendiu
 orafata tehnologica si cabina C1(P)

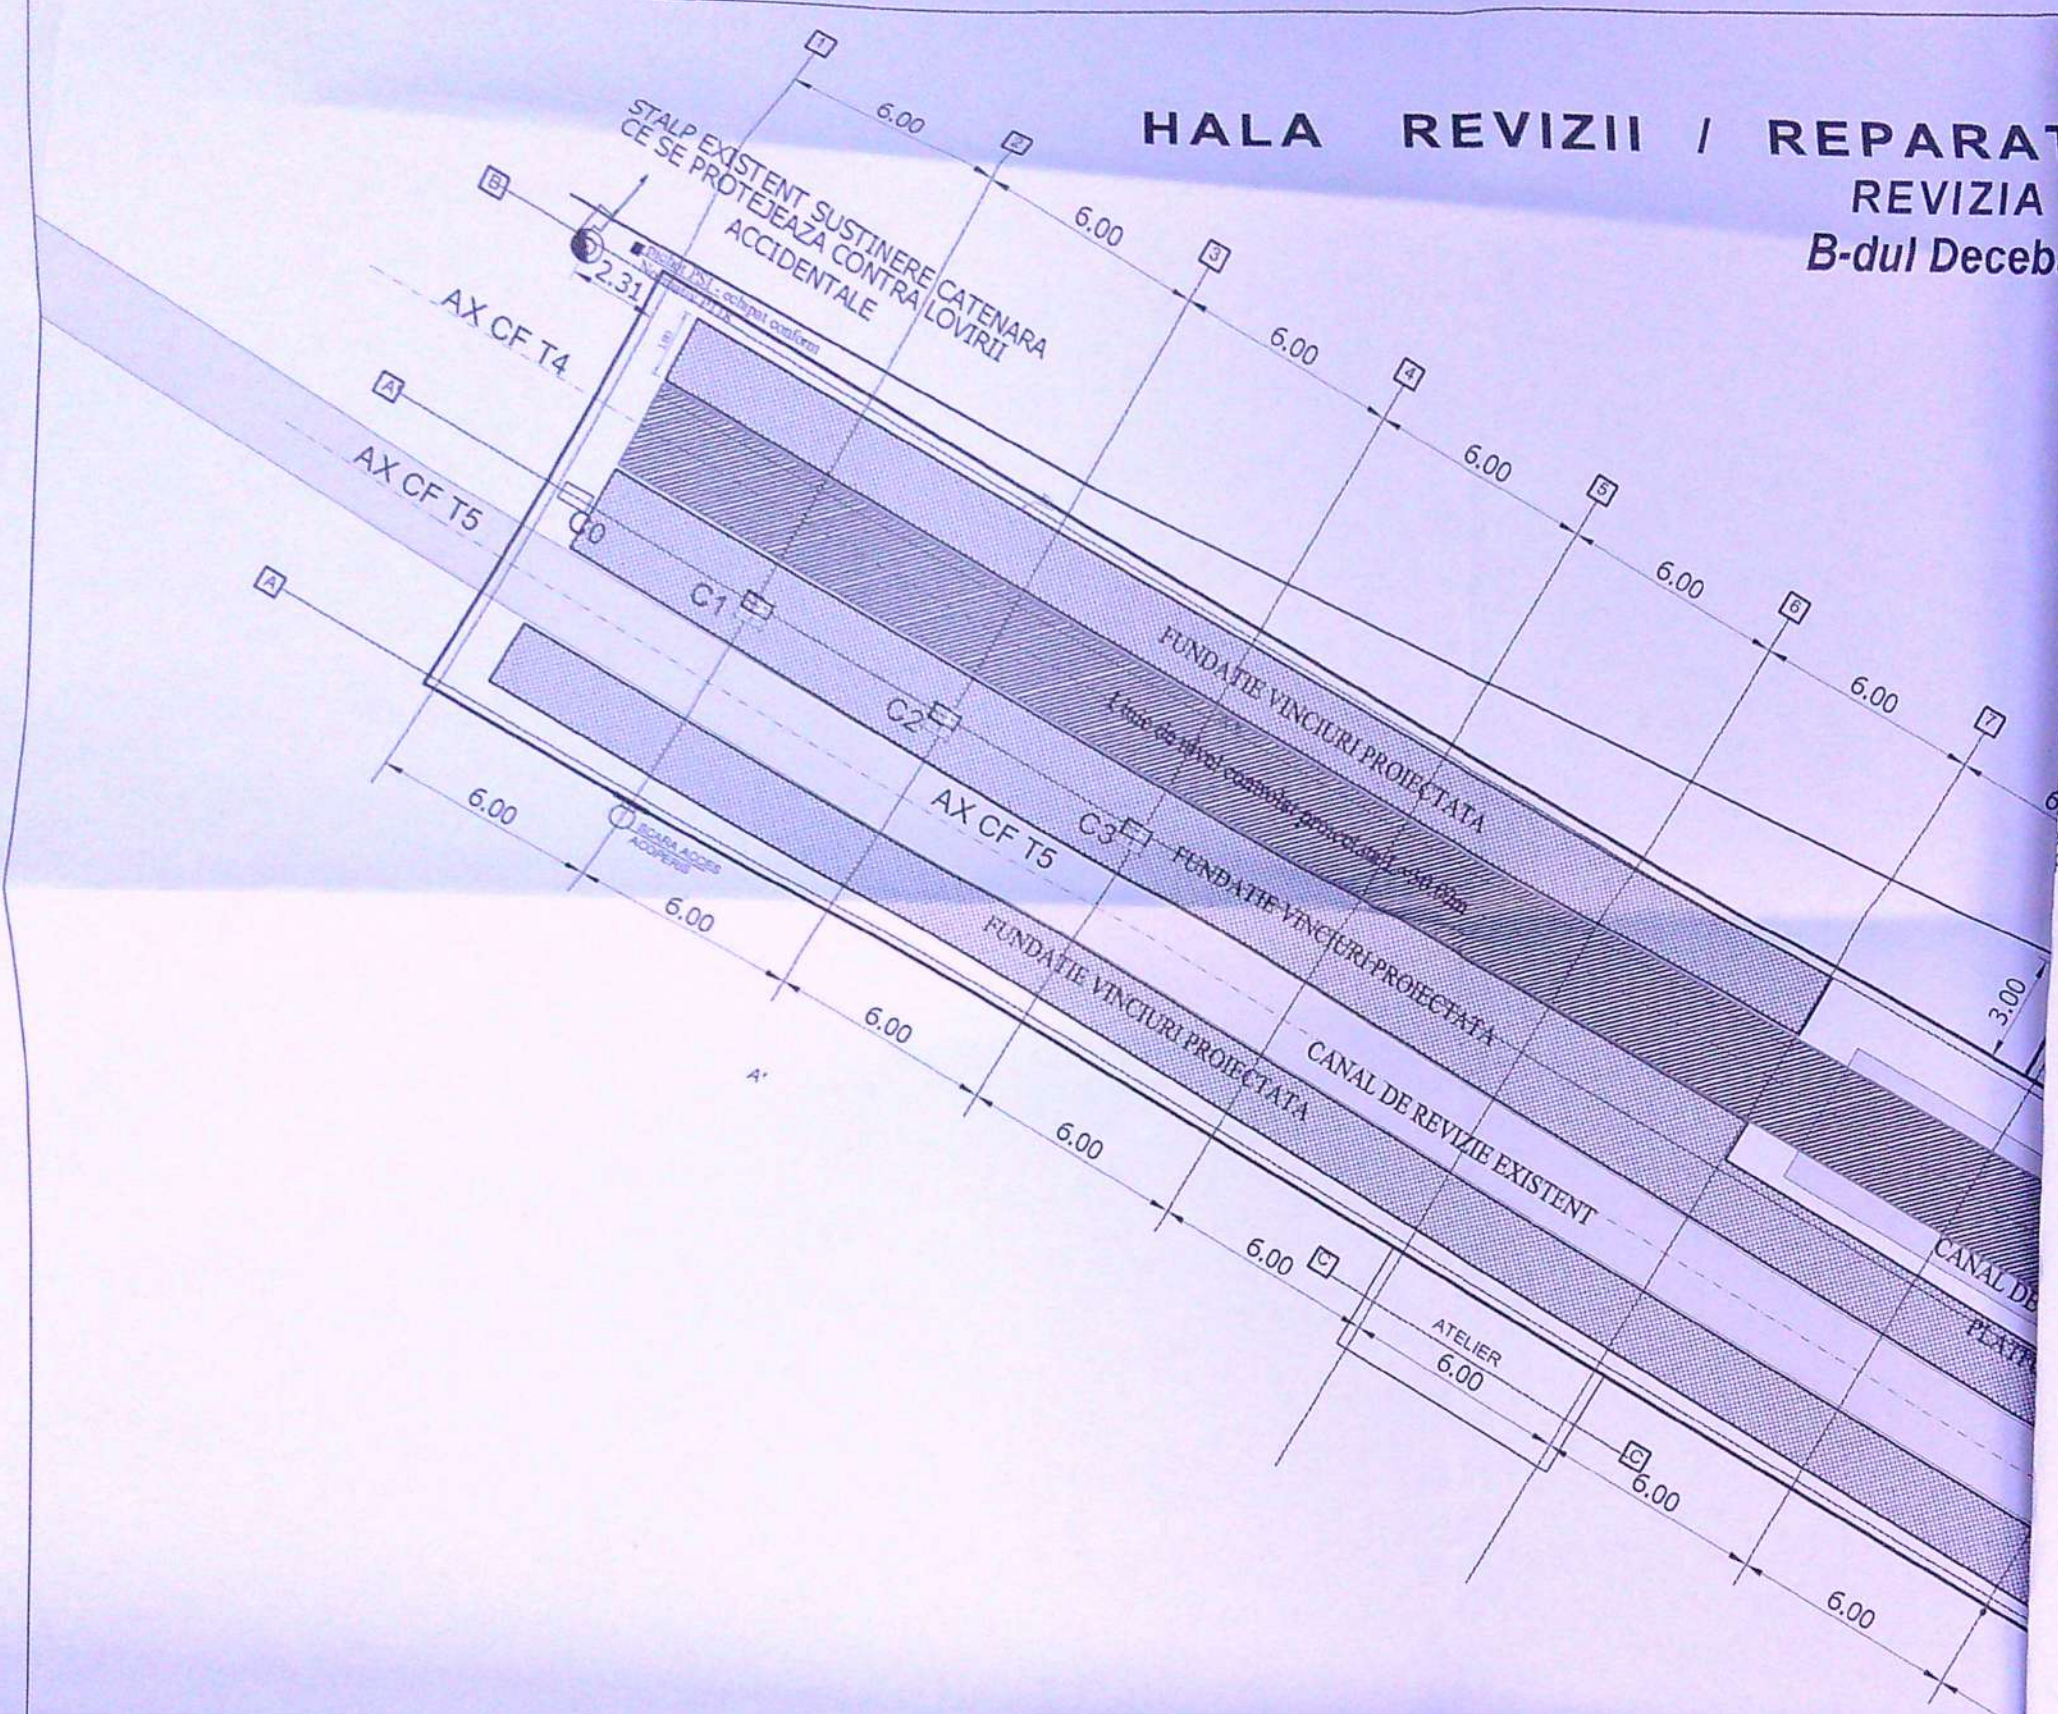


Ateren	= 28.008,00mp	Ateren	= 28.0
Ac existent	= 1.988,20mp	Ac hala propus	= 1.3
Ad existent	= 2.935,46mp	Ad hala propus	= 1.3
POT existent	= 7,10%	Ac totala	= 3.3
CUT existent	= 0,105	Ad totala	= 4.3
		POT nou	=
		CUT nou	=

HALA REVIZII / REPARATII MATERIAL RULANT T4 SI T5

PLAN DE SITUATIE	DTAC+
	PT+DE
Proiect nr. : C40 /2019	Pl. nr. A1

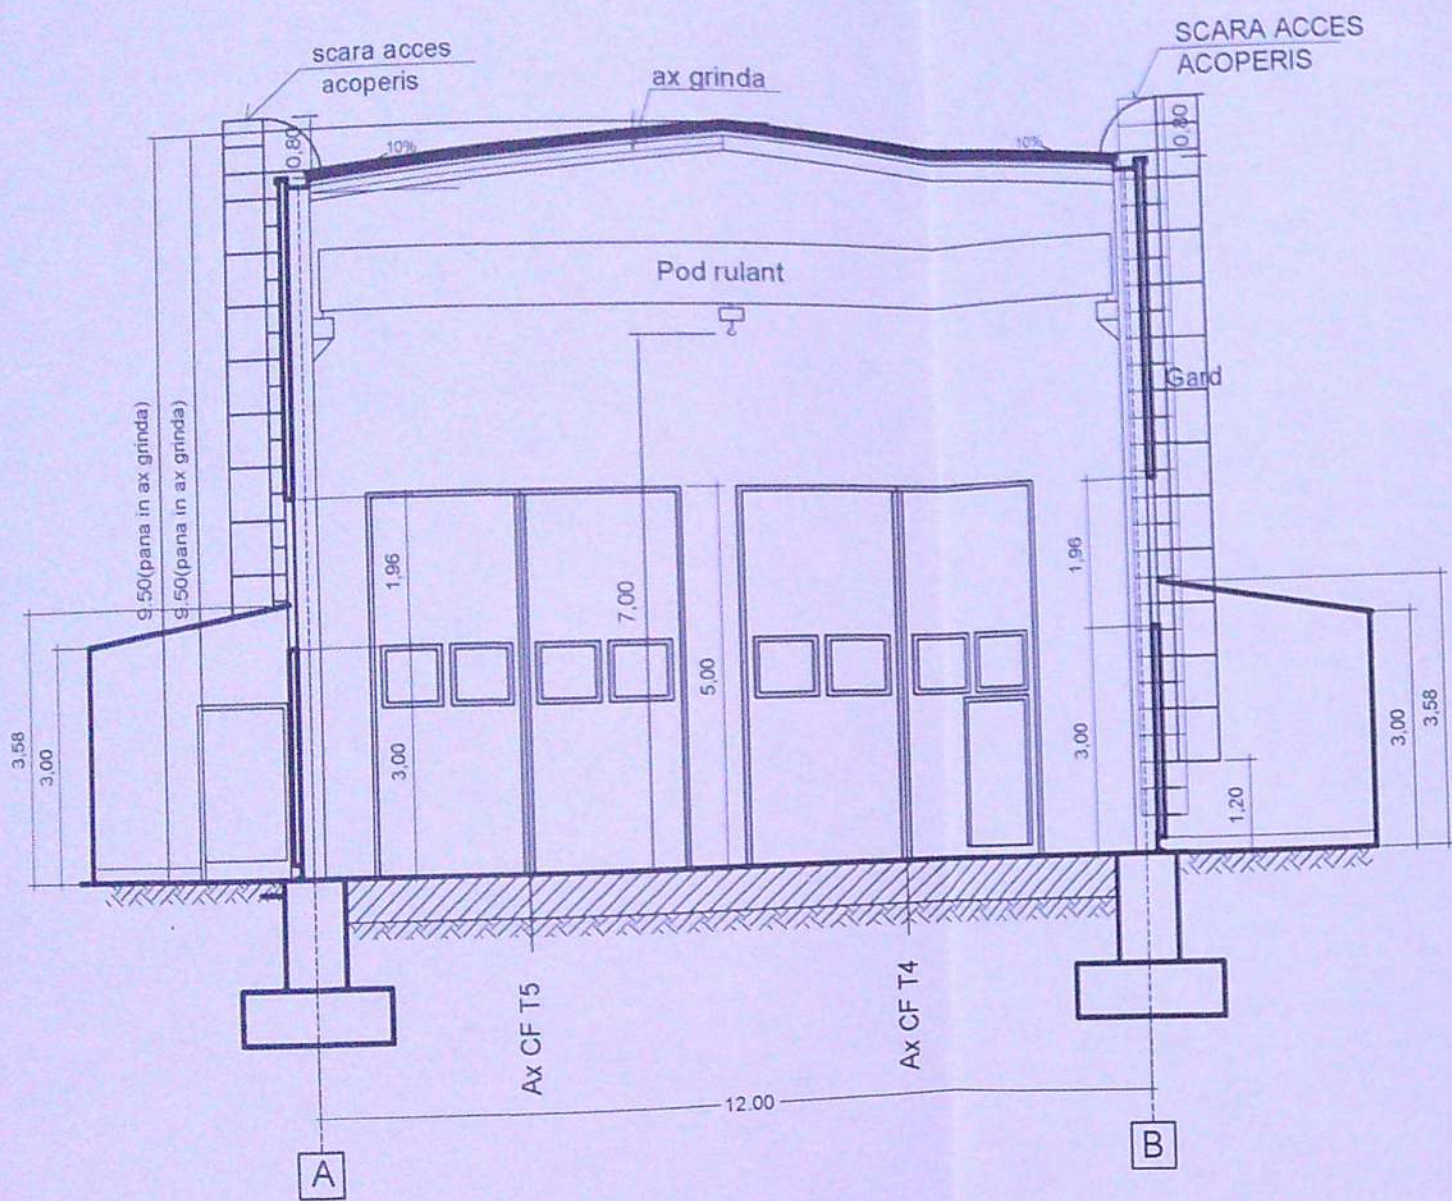

SECTIUNE TRANSVERSALA

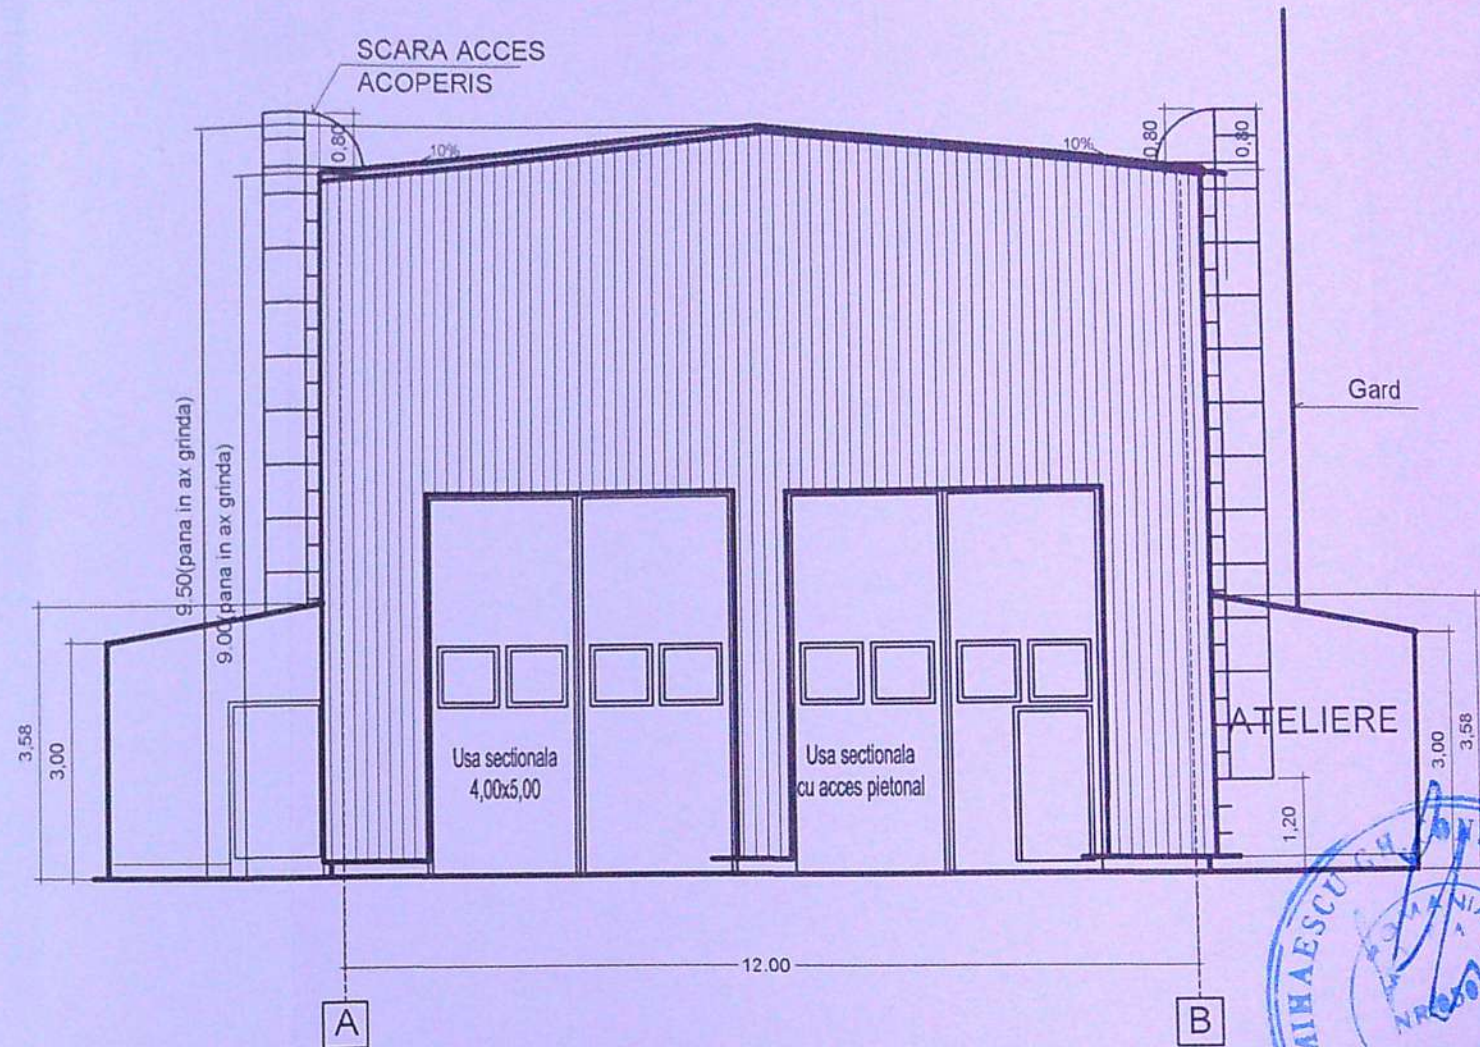


FATADA POSTERIOARA

ORDINUL ARHITECTILOR
DIN ROMANIA
2915
Mădăra
TABĂCARU
Laborul de lucru de aprobare

SOCIETATEA COMERCIALA
ACTIV
PROIECT
SRL
BUCURESTI, ROMANIA

HALA REVIZII / REPARATII
MATERIAL RULANT T4 SI T5

Scara 1:100	SECTIUNE si FATADE	DTAC PT+D PI A4
2019	Proiect nr. : C40 /2019	

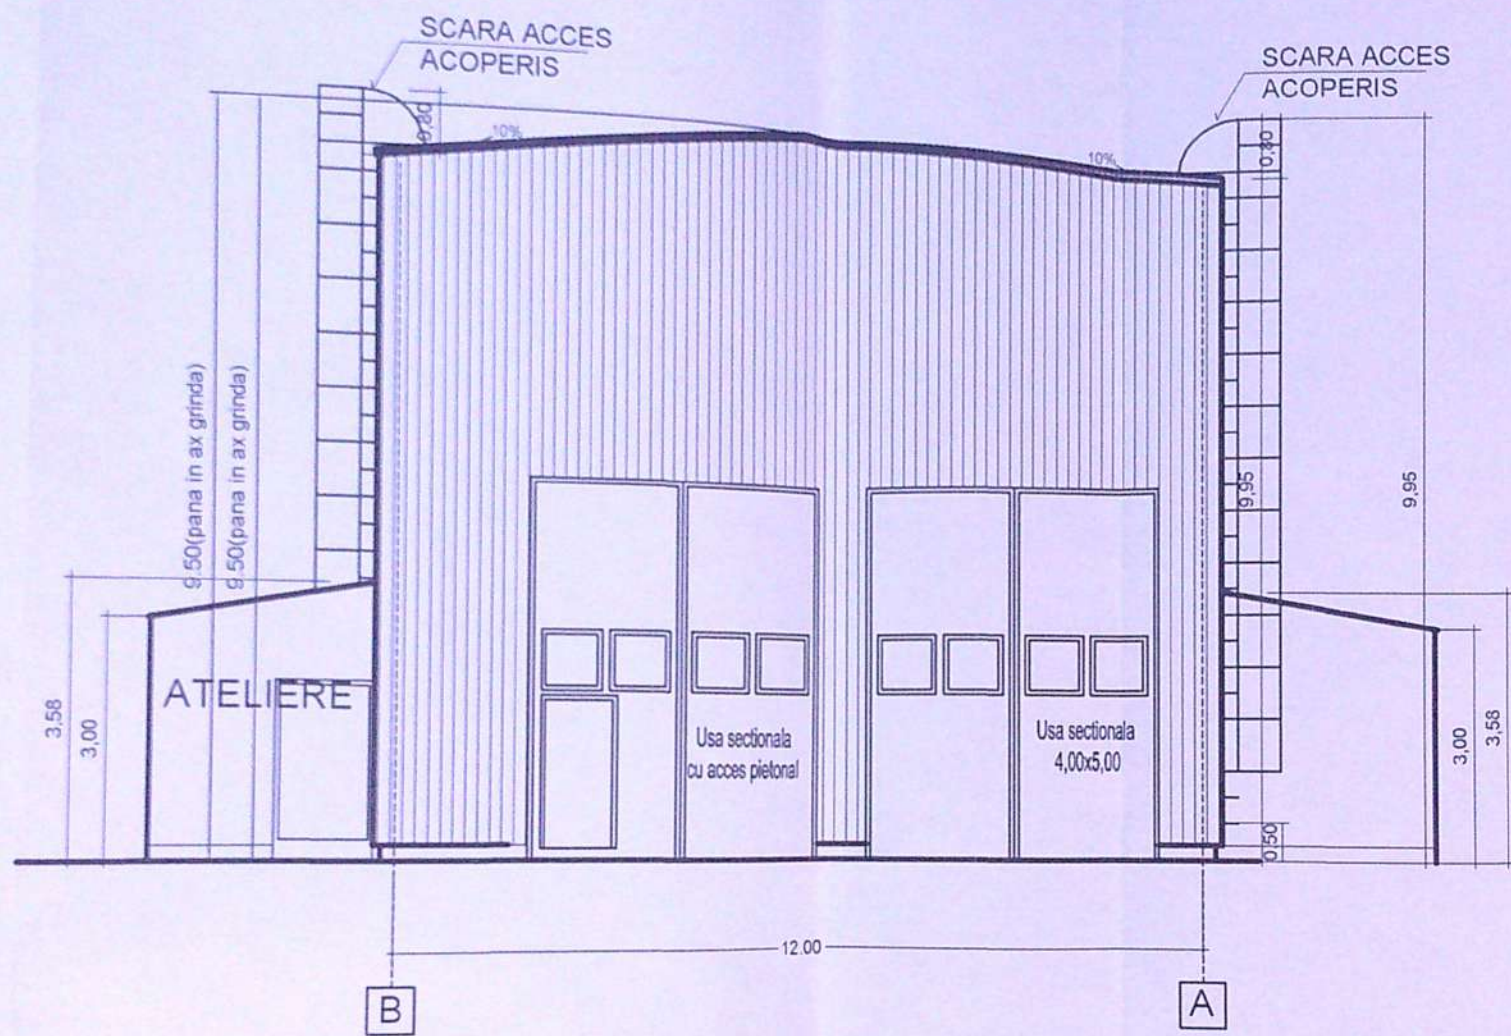

FATADA PRINCIPALA