




Conducta distributie P.R. existente
PE100 SDR11 Dn125mm
montata ingropat (in carosabil balast)

Extindere conducta distributie P.R. proiectata
PE100 SDR11 Dn125mm; L= 123,0m
(carosabil, balast)

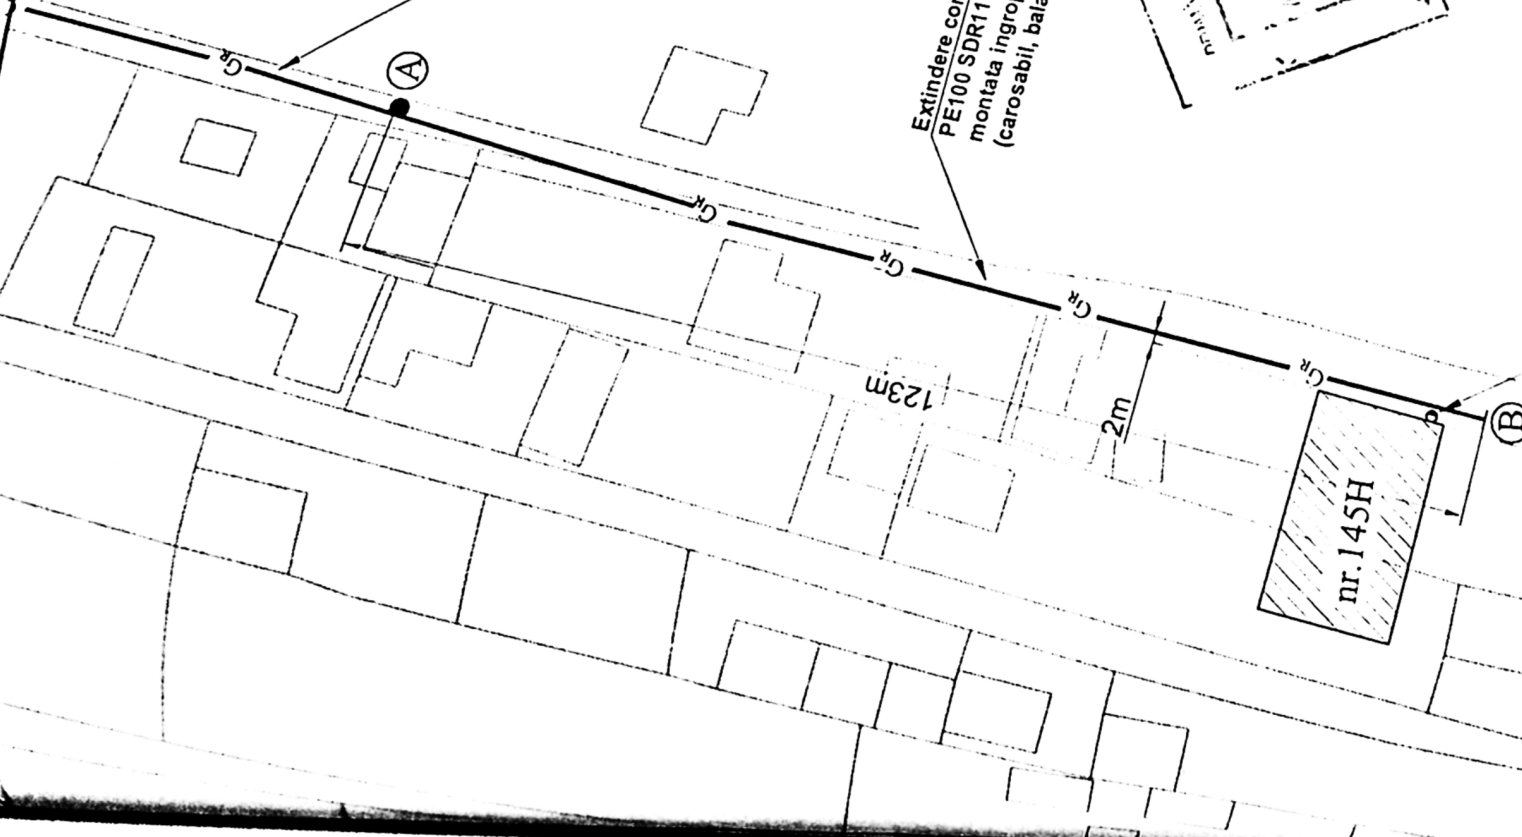

Brans. gaze nat. P.R. proiectat
PE100 SDR11 Dn32mm

nr. 145H
MARIUS-GABRIEL
BIZAZI GAZE NATURALE

NSA
TIP PGD
Legitimatie
Perioada de valabilitate

ING. SERGIU-MIRALU