



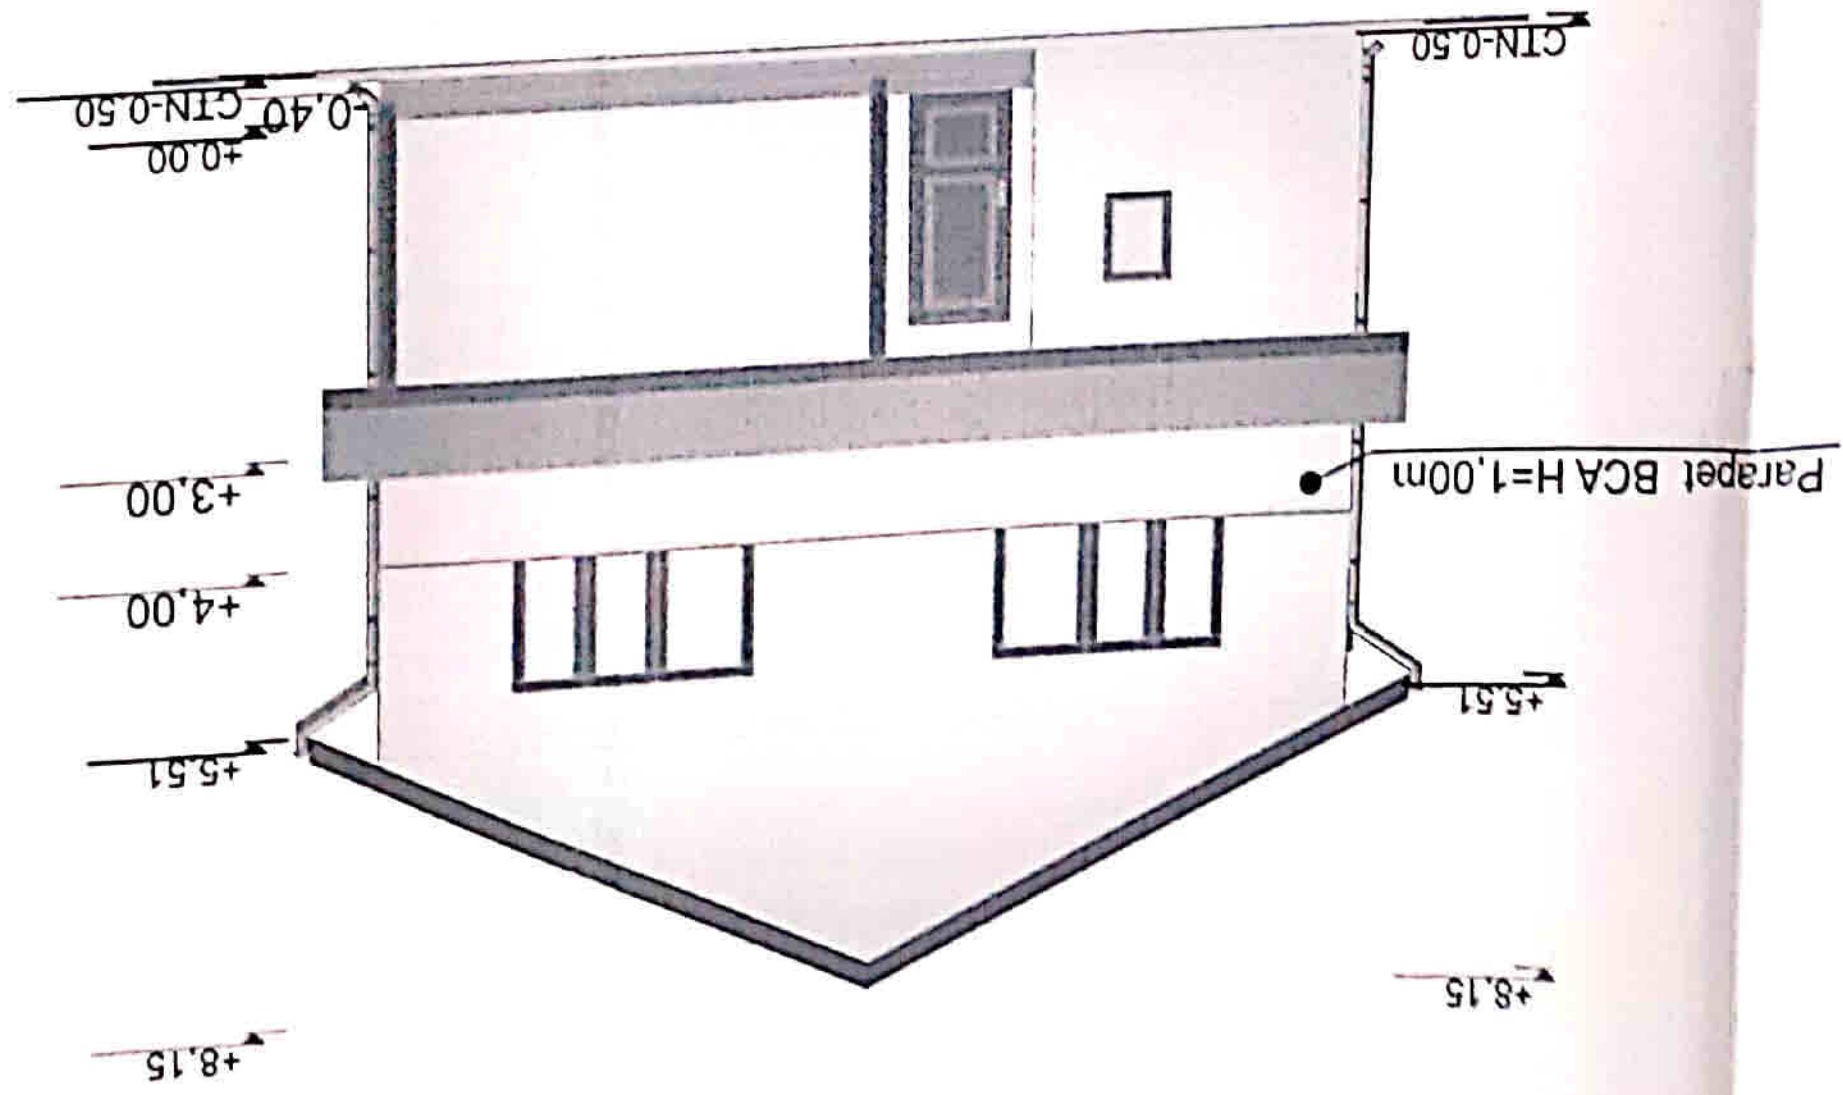


FATADA POSTERIOARA  
scara 1:100

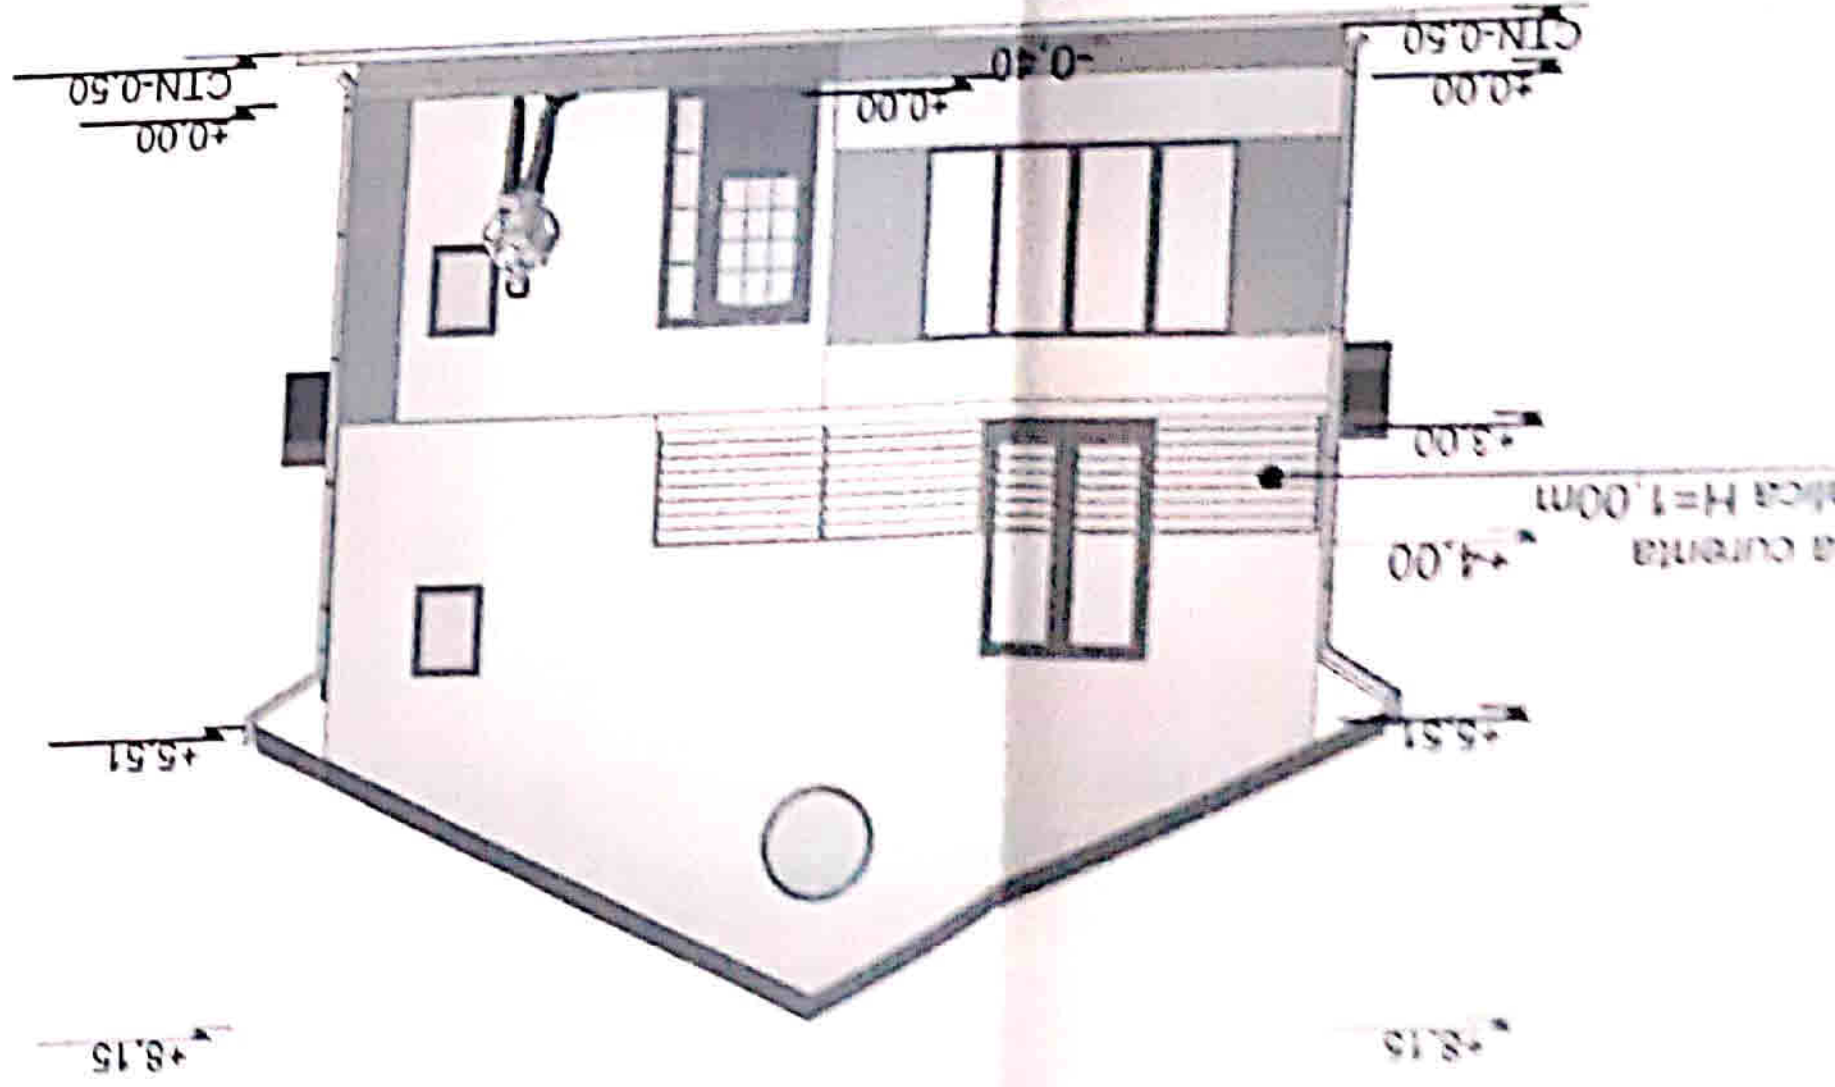


FATADA PRINCIPALA  
scara 1:100



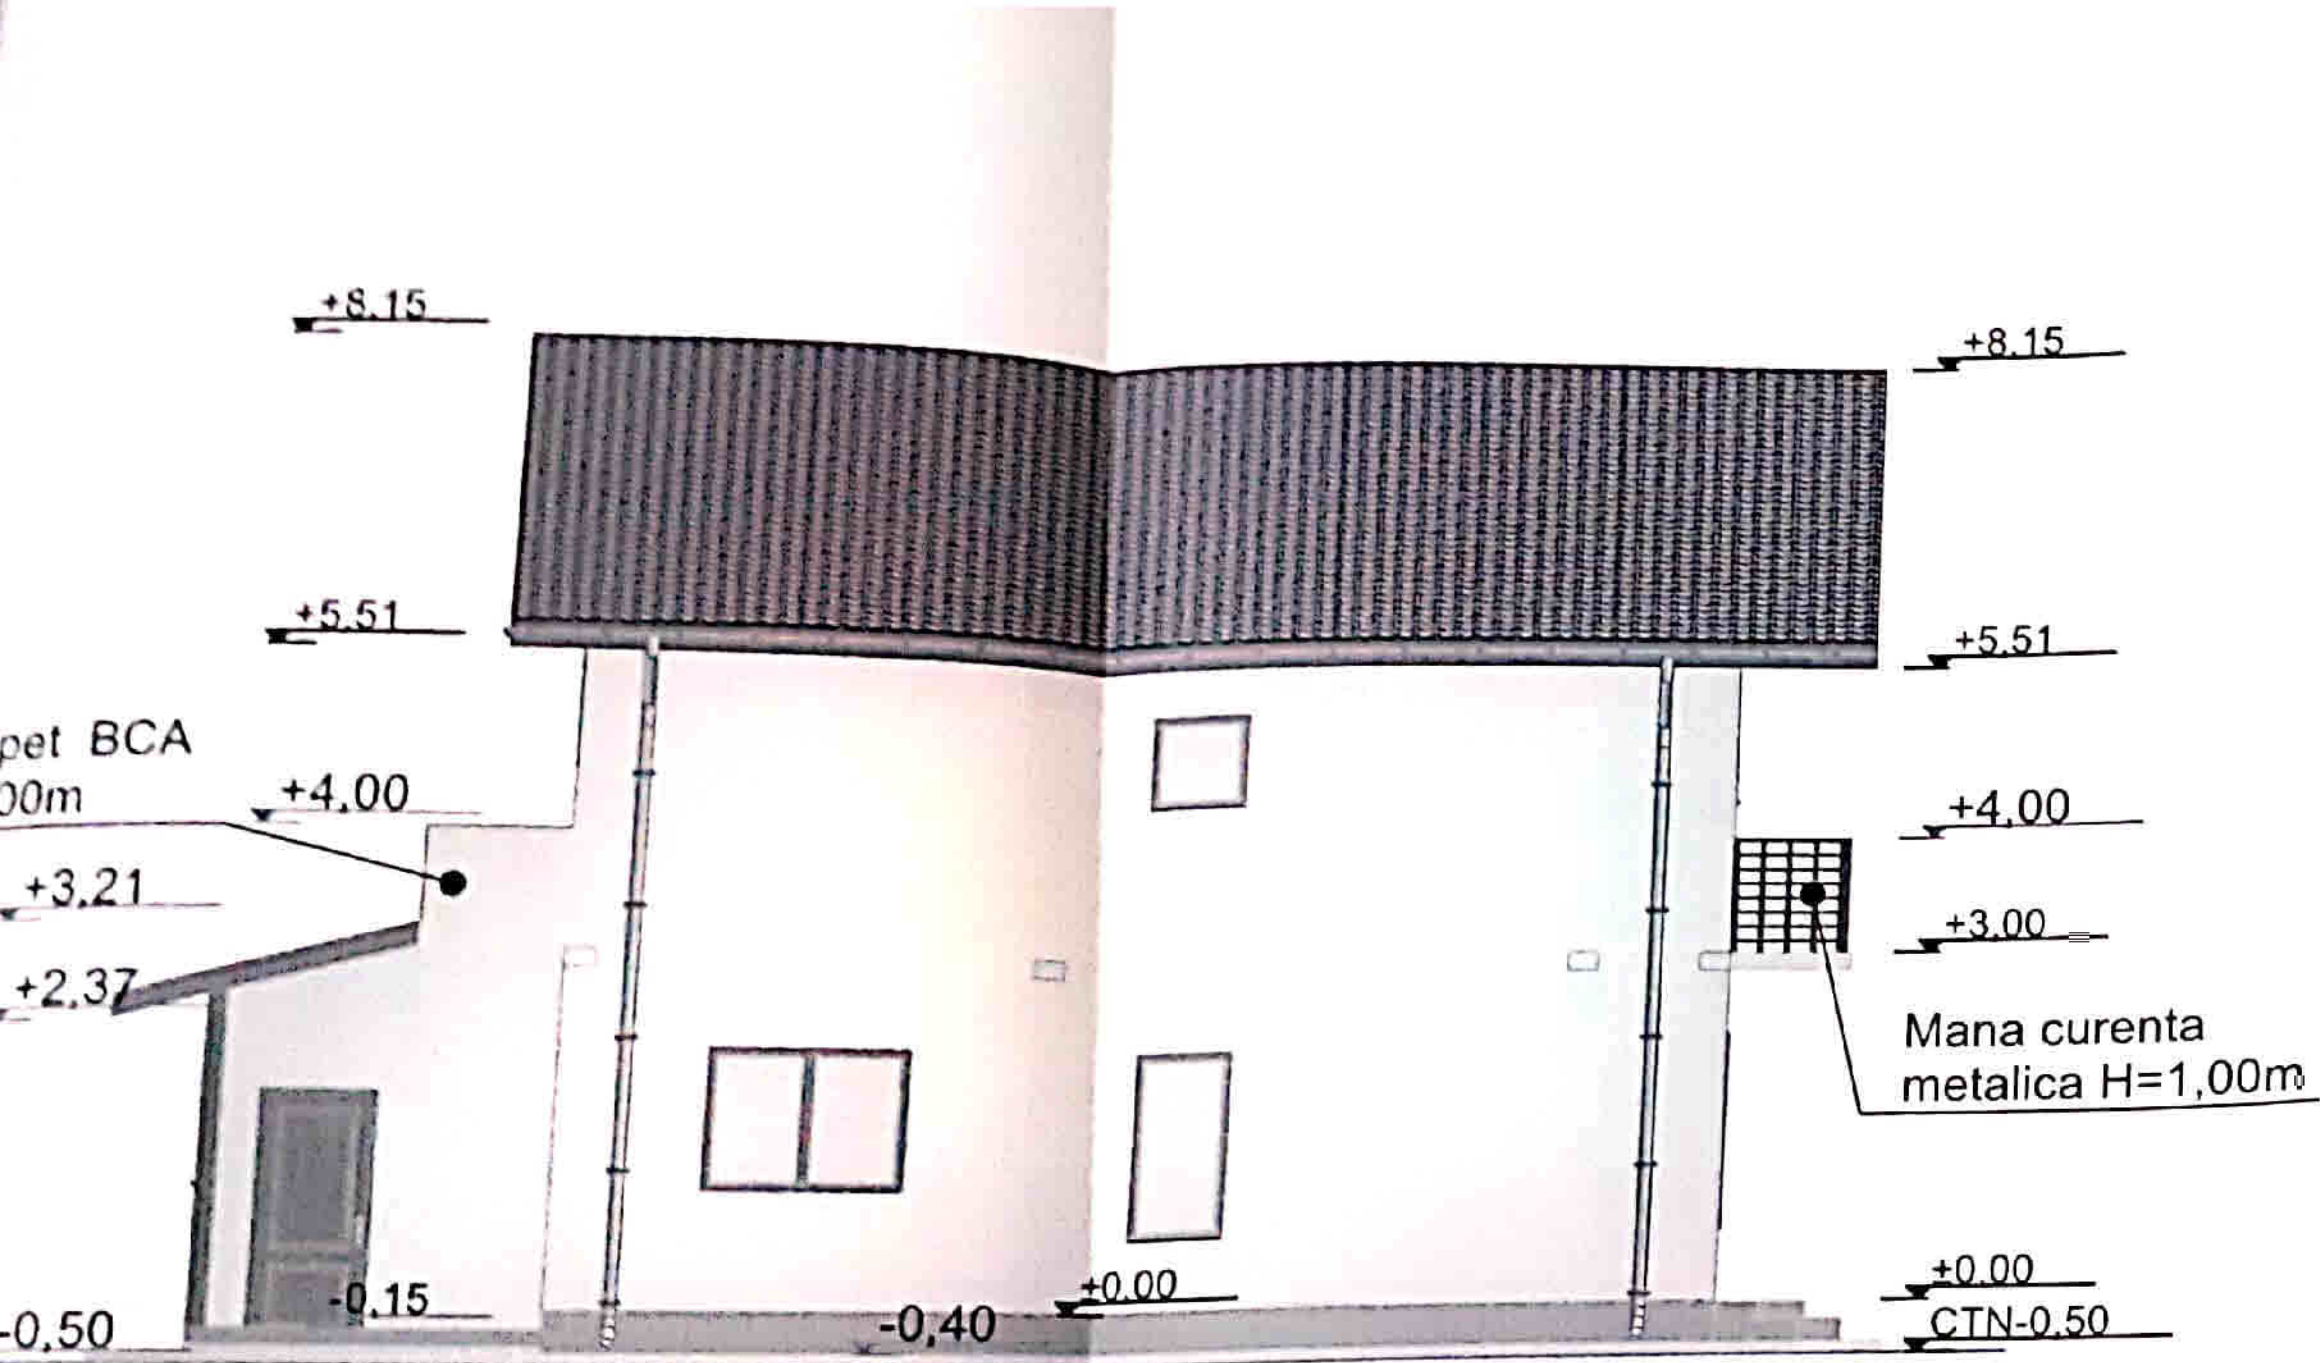

**FATADA STANGA**  
scara 1:100

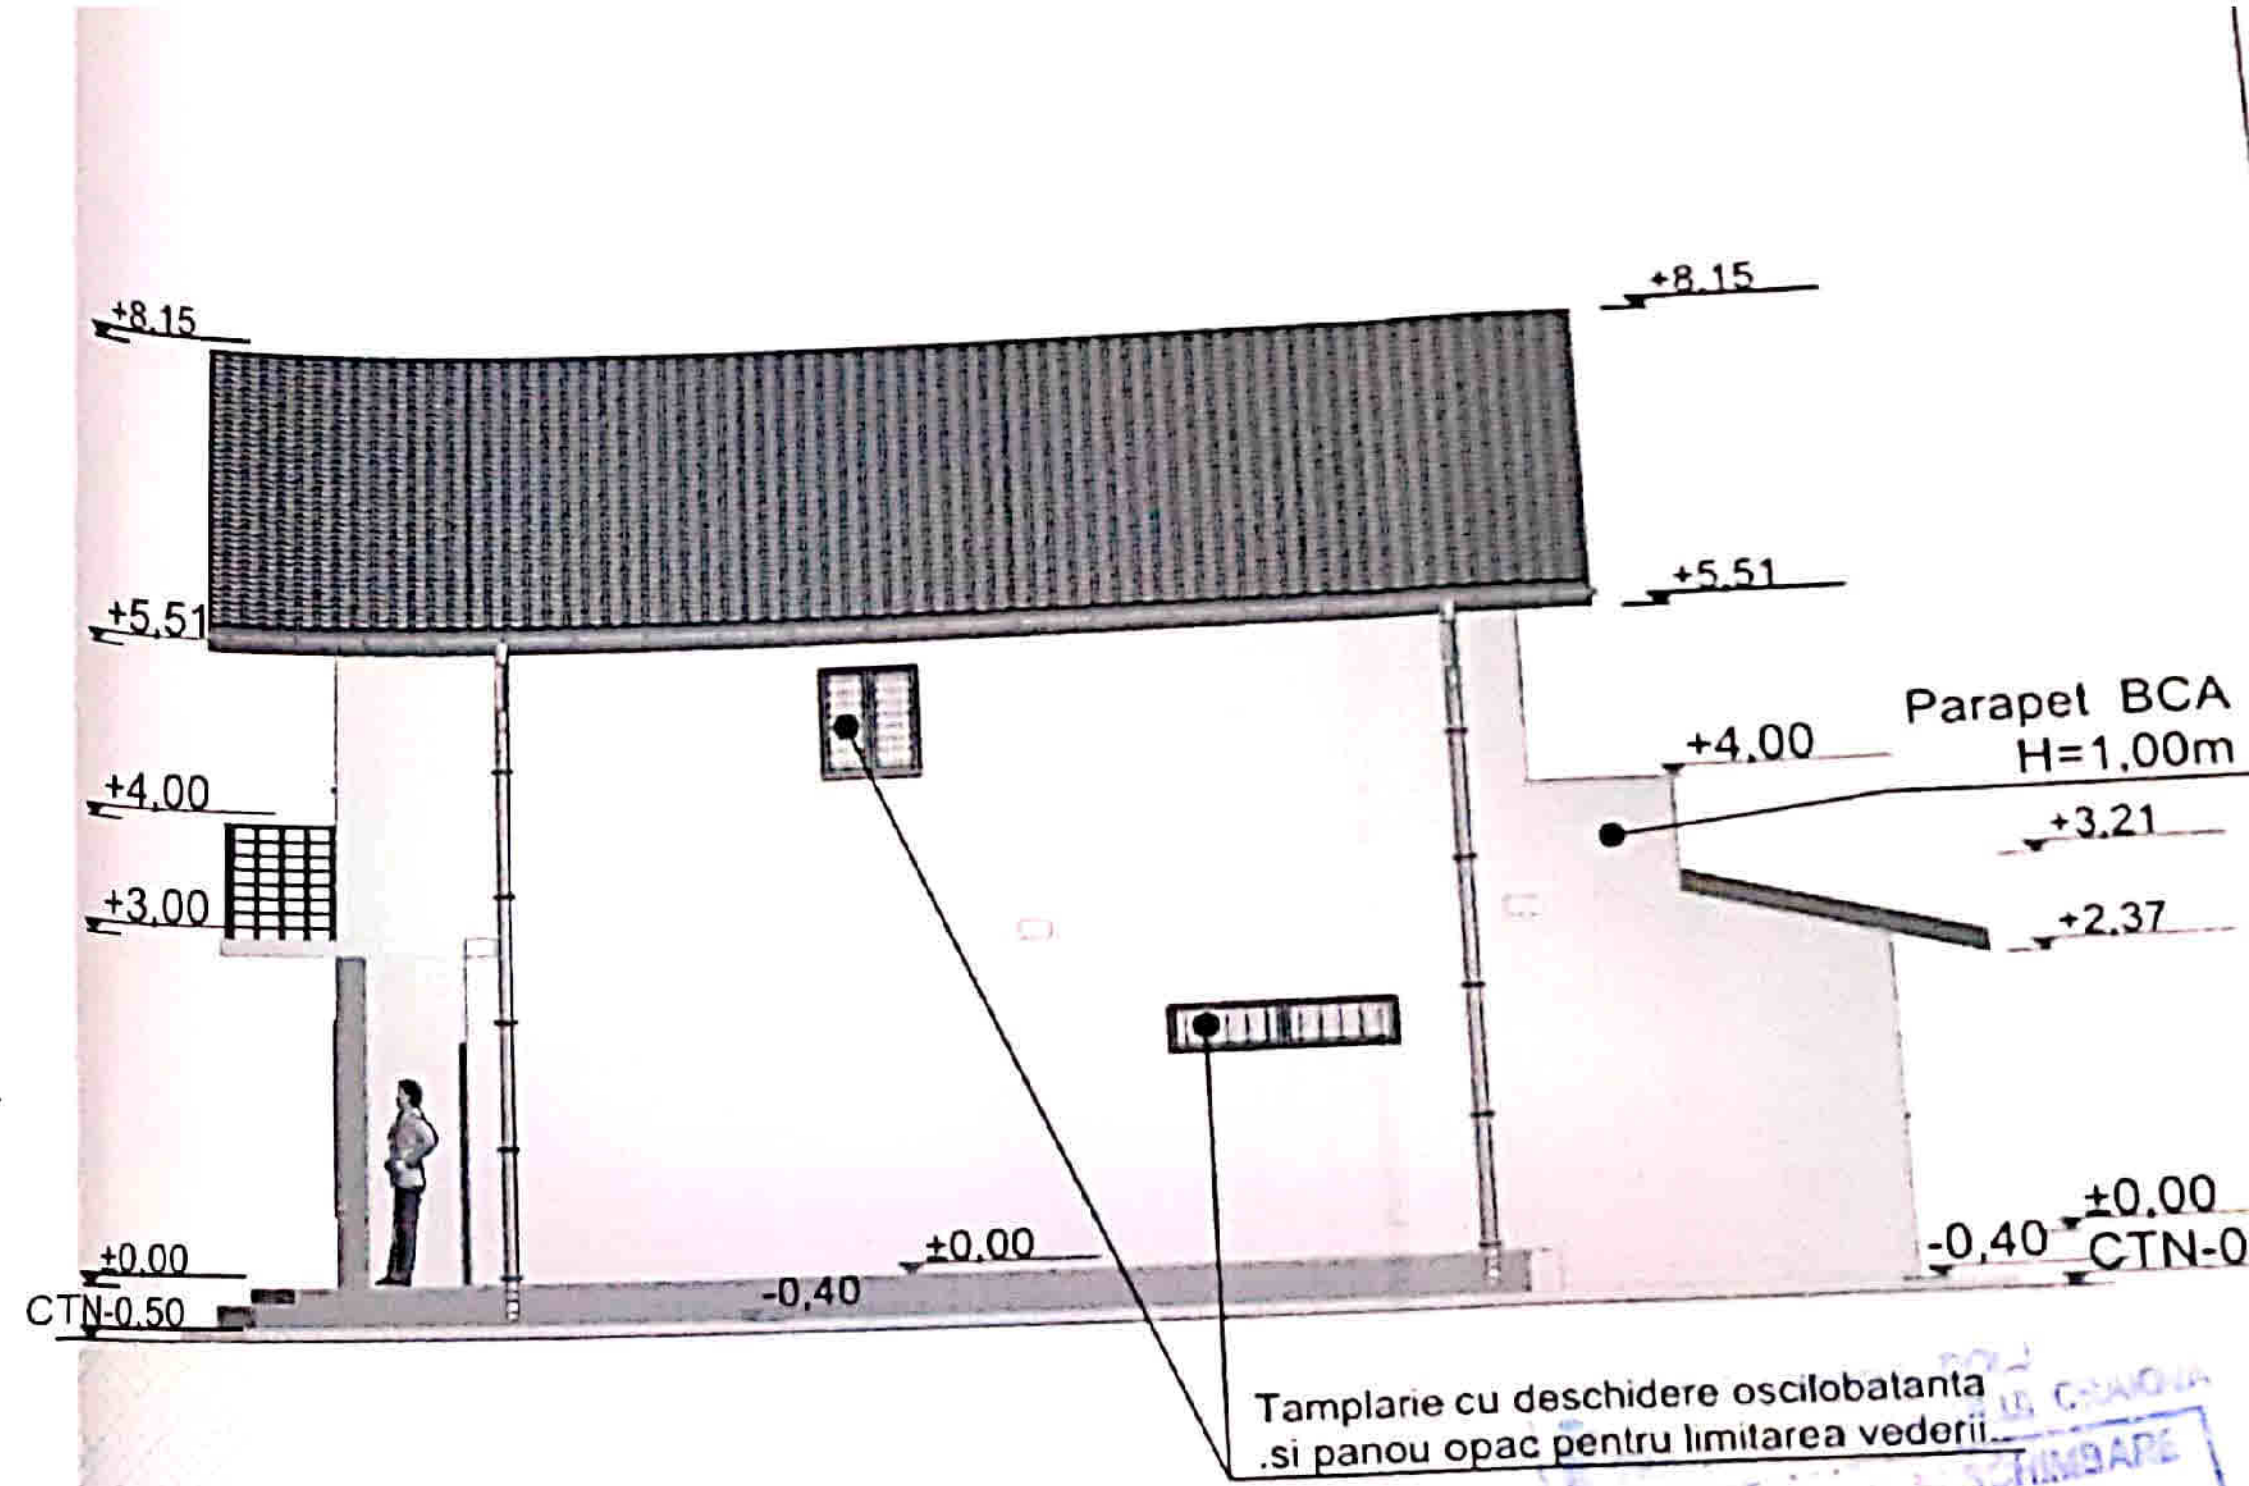

**FATADA DREAPTA**  
scara 1:100