



FATADA PRINCIPALA

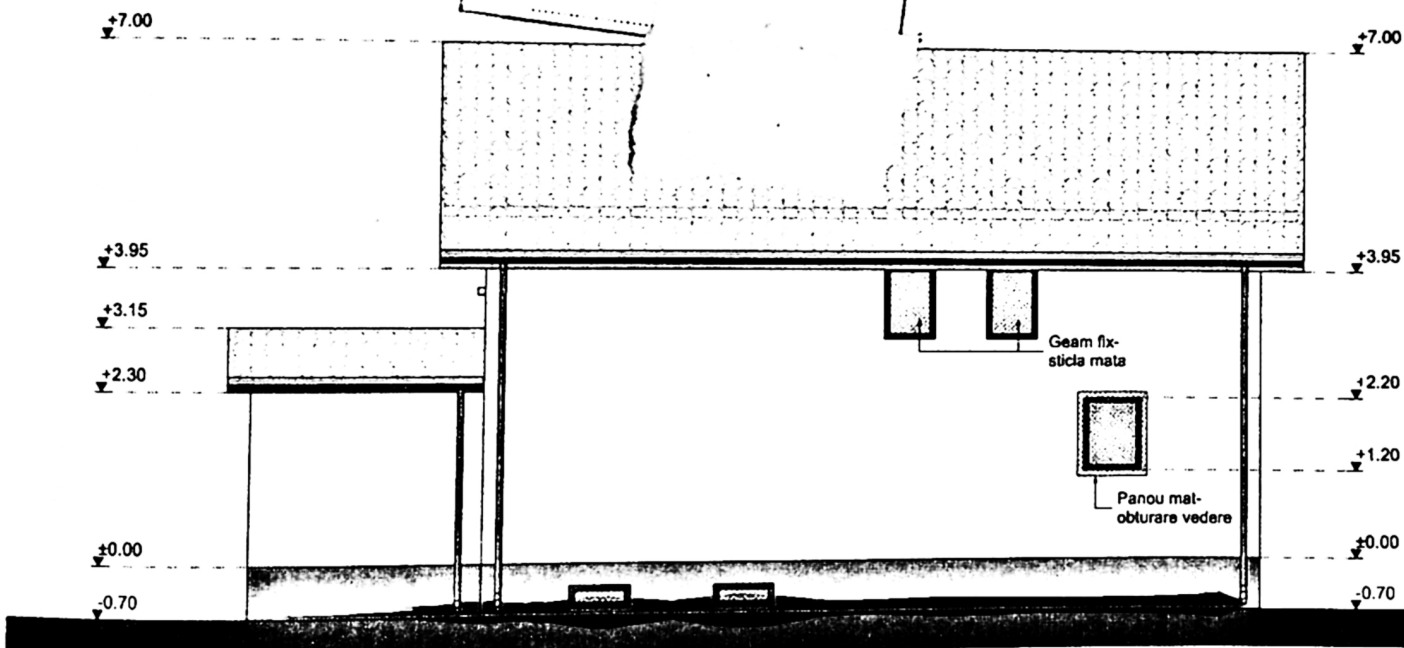

FATADA POSTERIOARA

INVELITOARE TABLA TIP TIGLA - MARO
 OPRITORI DE ZAPADA
 JGHEABURI SI BURLANE DIN TABLA
 GEAM TERMOPAN TAMPLARIE PVC
 TENCUIELI DECORATIVE - ALB, CREM
 TENCUIELI DECORATIVE PENTRU SOCLU - MARO

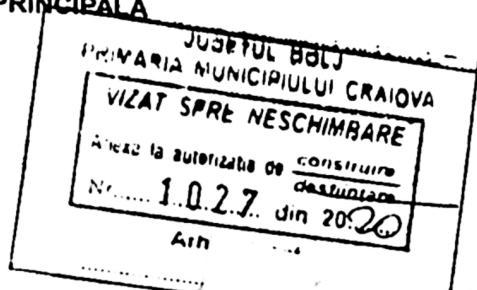

R.L. 237543 Jud. DOLJ	Data	Beneficiar:	Pr. nr.
	22.07.2020	COSERAN MIHAI-MARCEL CRAIOV, str. Potelu, nr. 80, Jud. Dolj	10/2020
scara: 1:100	Titlu proiect:	Titlu planșă:	Faza:
	CONSTRUIRE LOCUINTA Sp+P+M CRAIOVA, str. Potelu, nr. 80A, Jud. DOLJ	FATADA PRINC SI POSTER.	D.T.A.G. +P.Th.

82 A-08