


Plan de amplasament si delimitare a imobilului

Scara 1:2000

Extravilan.

Nr. cadastral	Suprafata masurata a imobilului (mp)	Adresa imobilului
224030	3900mp	Extravilan Craiova, T63, P19, jud. Dolj
Nr. Cartea funciara	Unitatea Administrativ Teritoriala (UAT)	
224030	CRAIOVA	

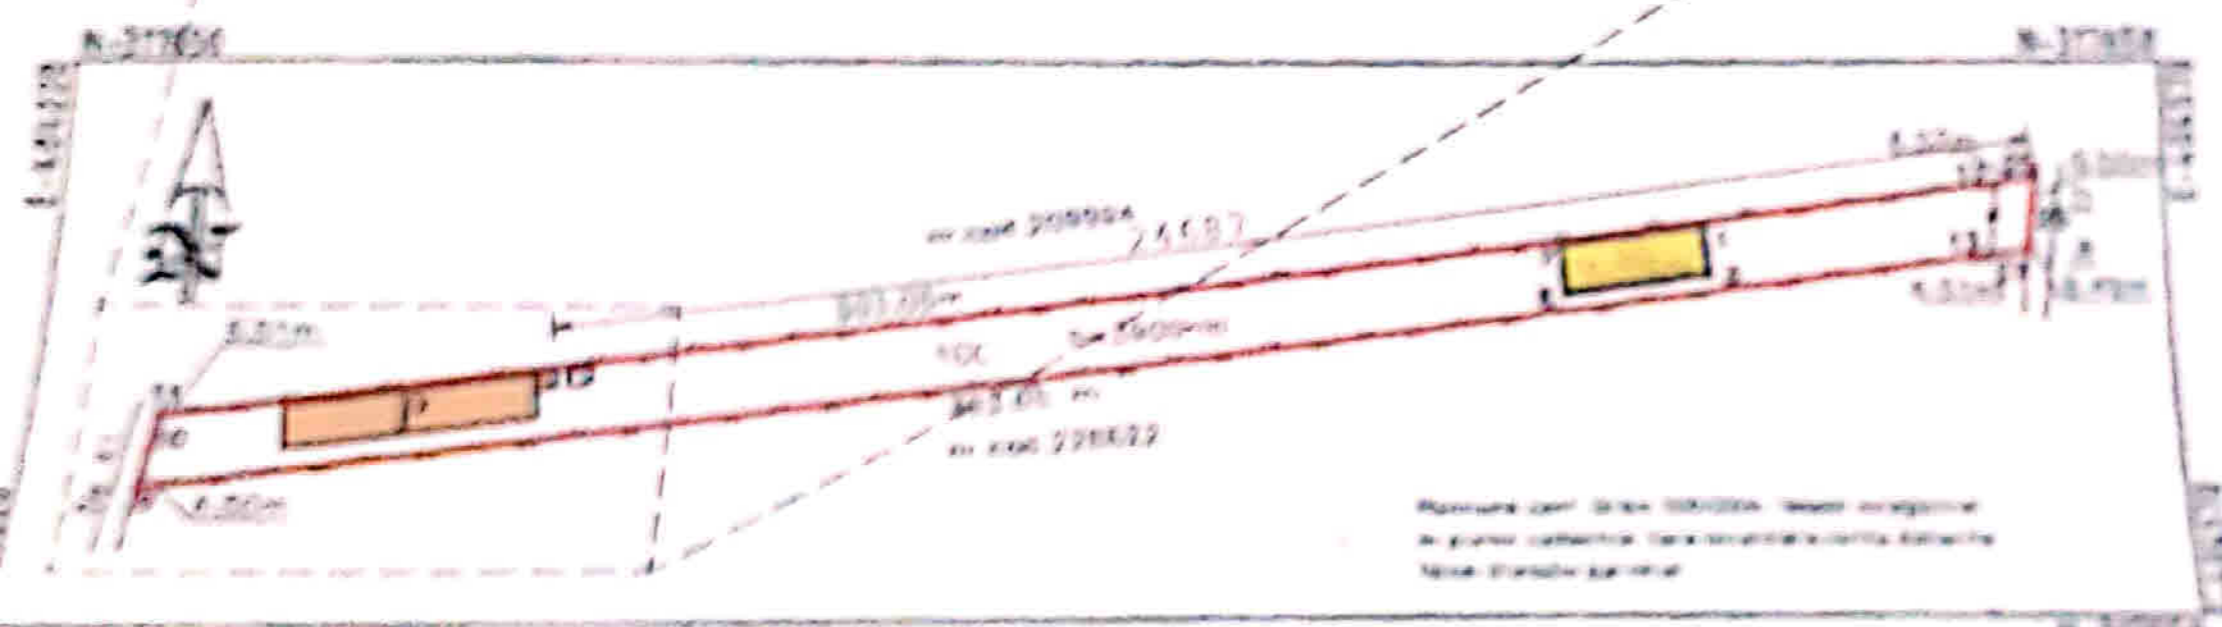

**A. Date referitoare la teren**

Nr. parcela	Categorie de folosinta	Suprafata (mp)	Observatii
1	OC	3900	Teren delimitat de gard piasa surma si limita conventionala.
<b>Total</b>			

**B. Date referitoare la constructii**

Cod constructie	Destinatie	Suprafata construita la sol (mp)	Observatii
C1	CE	220	Sup. const. dest. ateliere reparatii. Anul constructiei...
<b>Total</b>			

Suprafata totala masurata a imobilului = 3900mp.  
Suprafata din oct = 3900mp.

**LEGENDA:**

- PROPRIETATEA DUMITRASCU IULIAN
- CONSTRUCIRE SPATIU
- DEPOZITARE LEGUME-FRUCTE P
- GRUP SANITAR
- BAZIN ETANS VIDANSIABIL
- CONSTRUCIE EXISTENTA

Executant: SC GETPOS SRL

Inspector

Conform executiei proiectului in teren... Conform introducerii imobilului in teren de catre...

DE


Data: \_\_\_\_\_

Stampa: \_\_\_\_\_


NUMERATOR	NUMERATOR	NUMERATOR	NUMERATOR	NUMERATOR
NUMERATOR	NUMERATOR	NUMERATOR	NUMERATOR	NUMERATOR
NUMERATOR	NUMERATOR	NUMERATOR	NUMERATOR	NUMERATOR

DUMITRASCU IULIAN


# FATADA PRINCIPALA - VEST

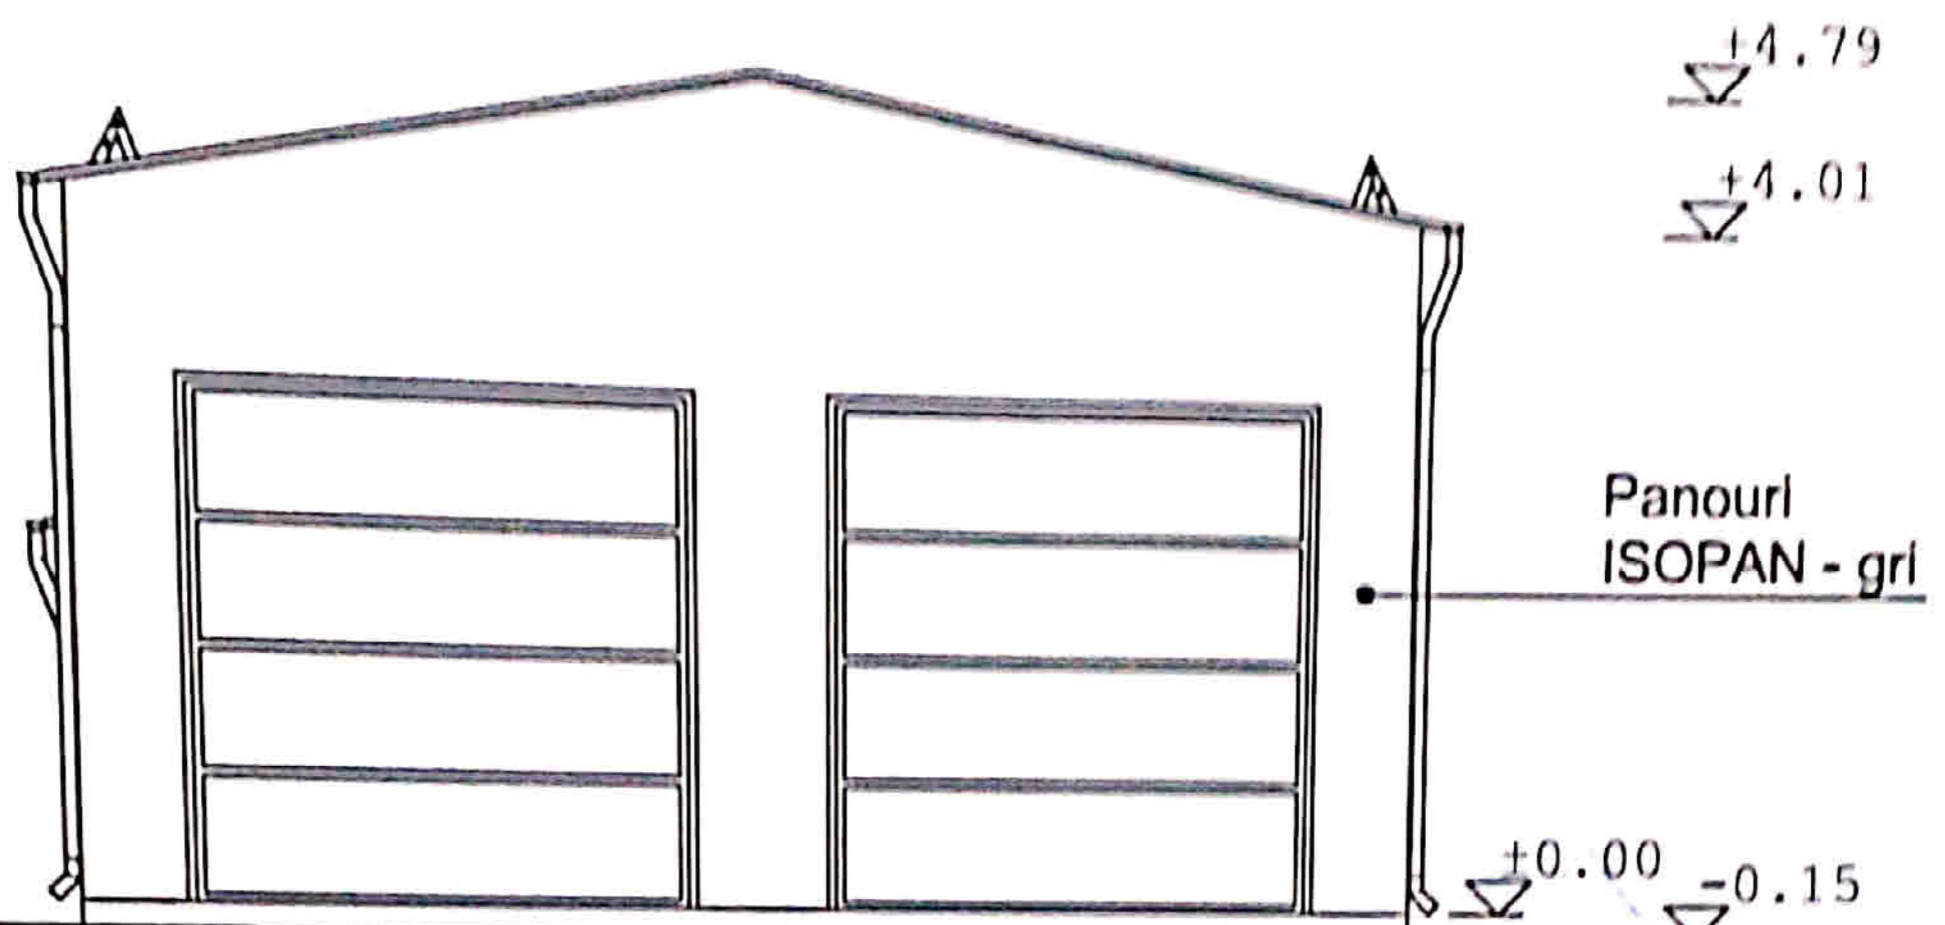

# FATADA POSTERIOARA - EST

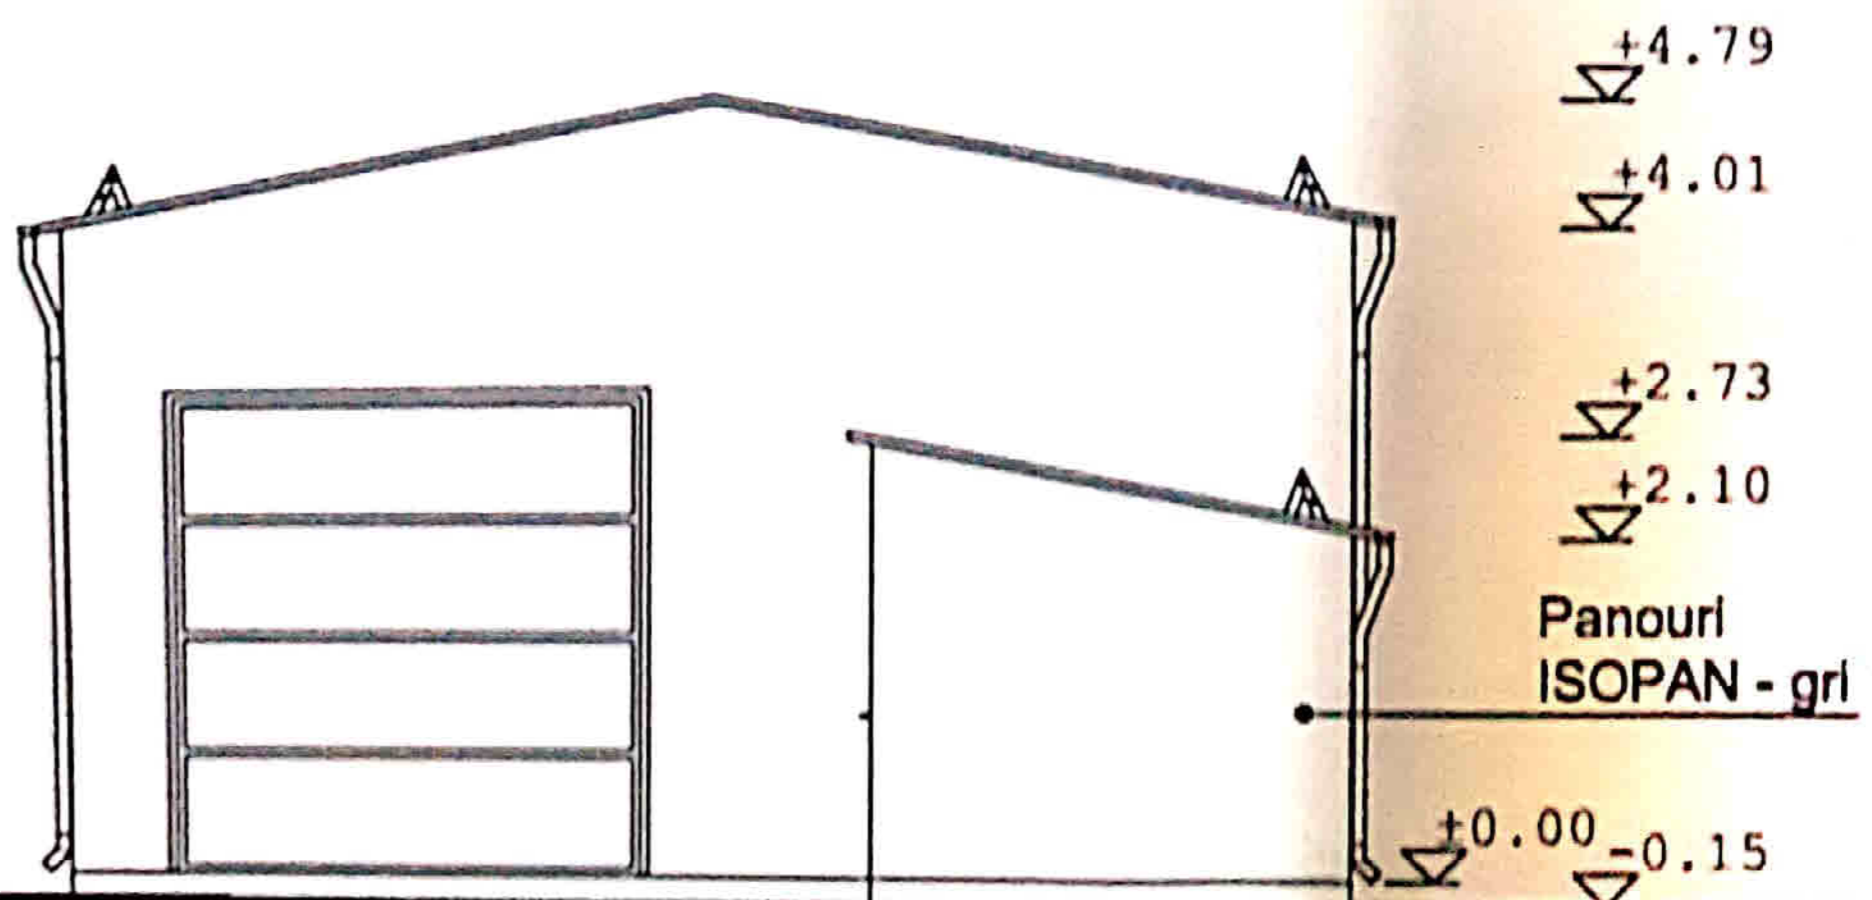

# FATADA LATERALA DREAPTA - SUD

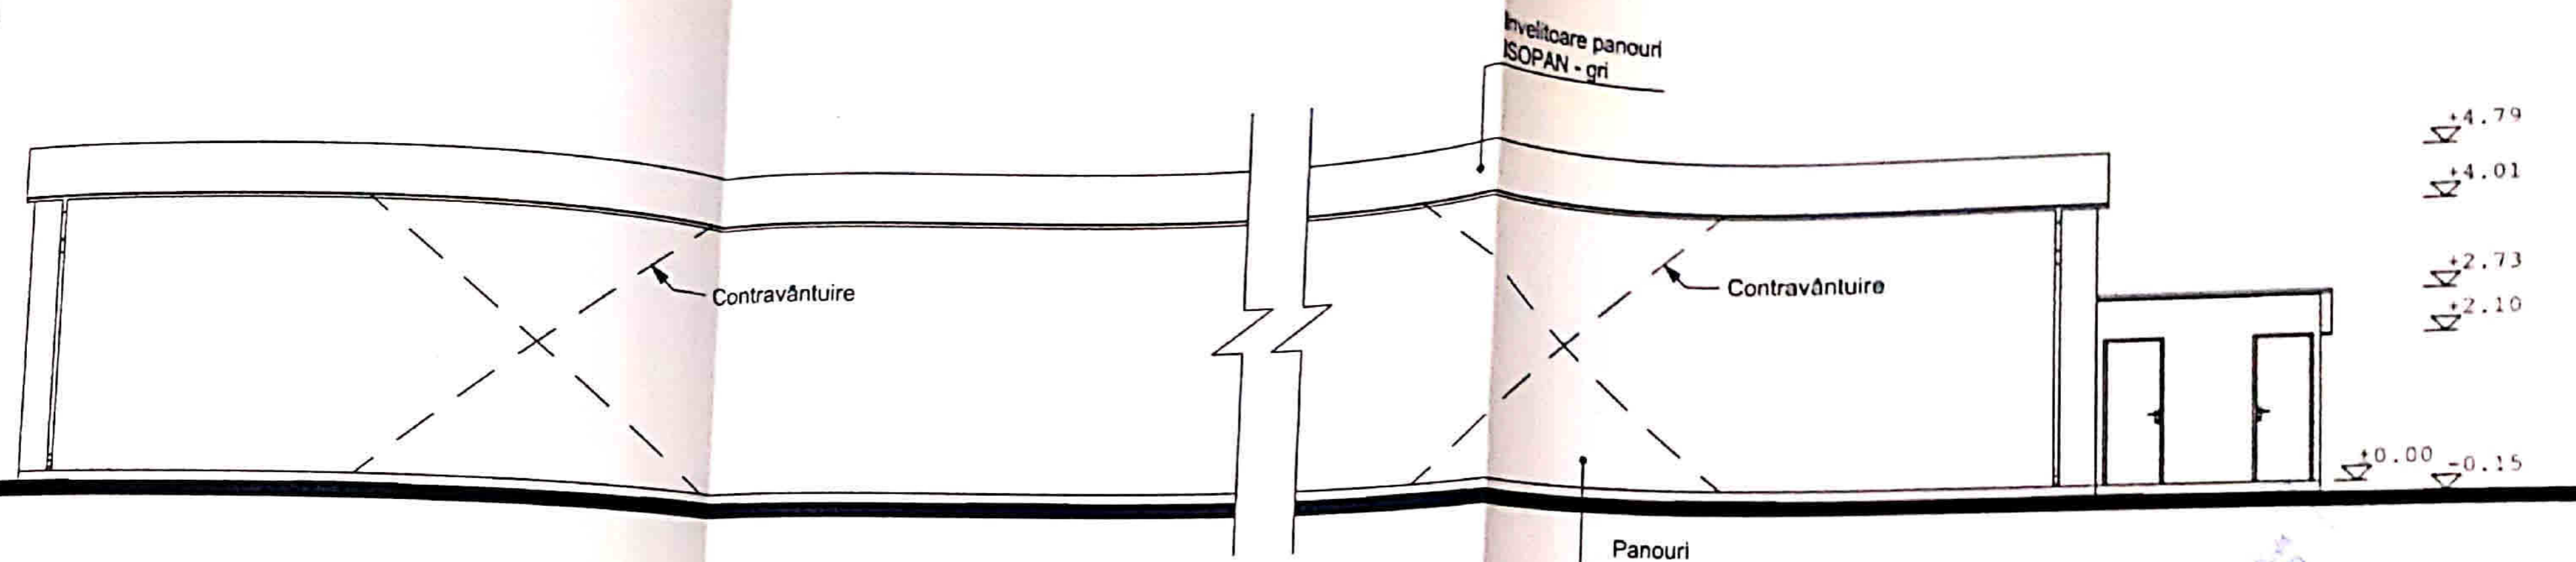

# FATADA LATERALA STANGA - NORD

