





STIPIE TISLA

UJALA DECORATIVA

UJALA DECORATIVA

UJALA DECORATIVA

UJALA DECORATIVA

UJALA DECORATIVA

I 2.35
 2.00
 3.45
 5.40
 1.95
 5.40
 4.40
 13.85
 4.20
 4.55
 5.10
 4.30
 20
 5.40
 6.10
 3.00
 5.40
 7.50
 5.40
 2.50
 2.00
 15

I 30
 65
 4.60
 5.40
 4.70
 5.40
 80
 2.00
 80
 4.40
 1.60
 80
 1.60
 4.20
 1.60
 55
 75
 1.60
 41.20
 1.15
 80
 50
 4.20
 5.40
 1.20
 65
 2.40
 5.40
 75
 1.35
 25
 2.45
 5.40
 1.60
 80
 1.05
 20

I H G F E D C B A

DOTA STREASA

DOTA C

DOTA P

DOT

DOT




Plan de amenajament si delimitare a imobilului

Nr. cadastral Suprafata construita a imobilului (mp) 1880mp

Scara 1:500

Adresa imobilului
Str. Elena Teodorini, nr.3A
(fosta Campia Ialaz, nr.60)
Jud. Dolj

Unitatea Administrativ Teritoriala (UAT)
CRAIOVA

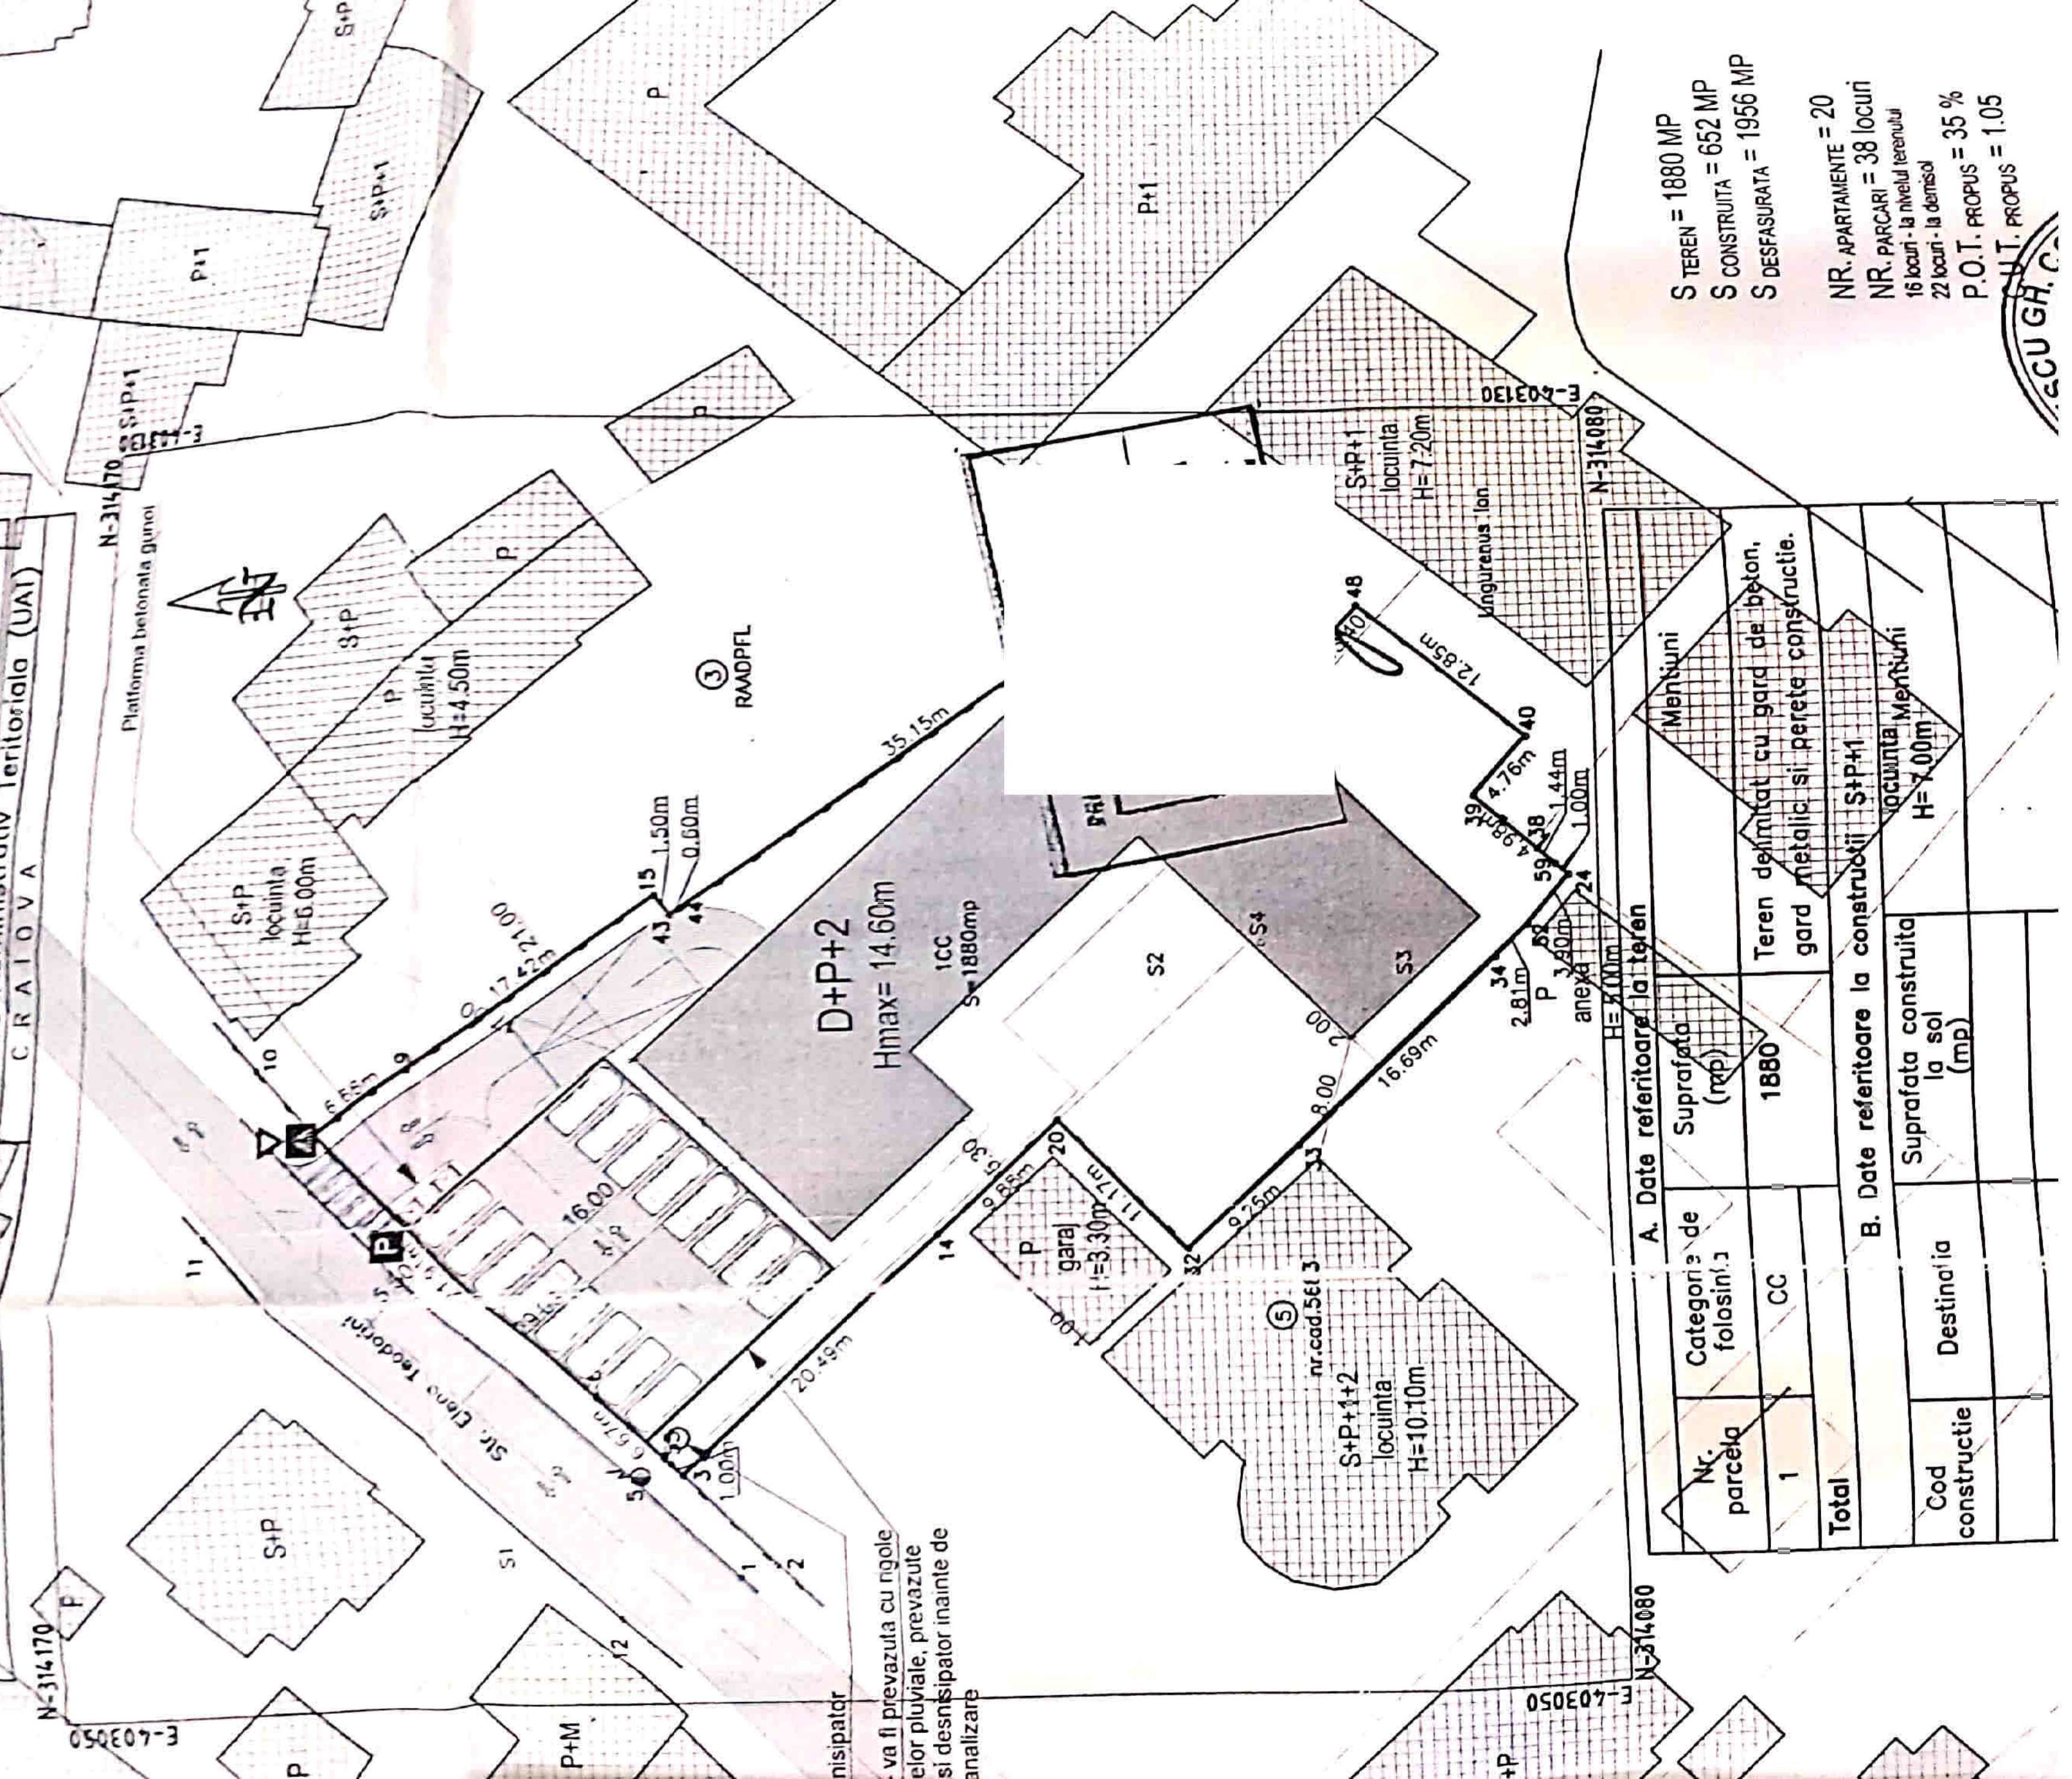

se va fi prevazuta cu ngole
ei pluviale, prevazute
si desnisipator inainte de
analizare

S TEREN = 1880 MP
S CONSTRUITA = 652 MP
S DESFASURATA = 1956 MP
NR. APARTAMENTE = 20
NR. PARCARI = 38 locuri
16 locuri - la nivelul terenului
22 locuri - la demisol
P.O.T. PROPUS = 35 %
P.O.T. PROPUSE = 1.05

A. Date referitoare la teren	
Nr. parcela	Suprafata (mp)
1	1880
Total	
B. Date referitoare la constructii	
Cod constructie	Suprafata construita la sol (mp)
	1880

ACU GH. C.