


Scara 1:500



Suprafata masurata a imobilului (mp)	Adresa imobilului intravilan:
819mp	Intravilan, Mun. Craiova, Aleea 6 Drumul Apelor, nr.13, (fost nr.8), jud. Dolj.
Funciara nr. 965	Unitatea Administrativ Teritoriala (UAT)
	CRAIOVA


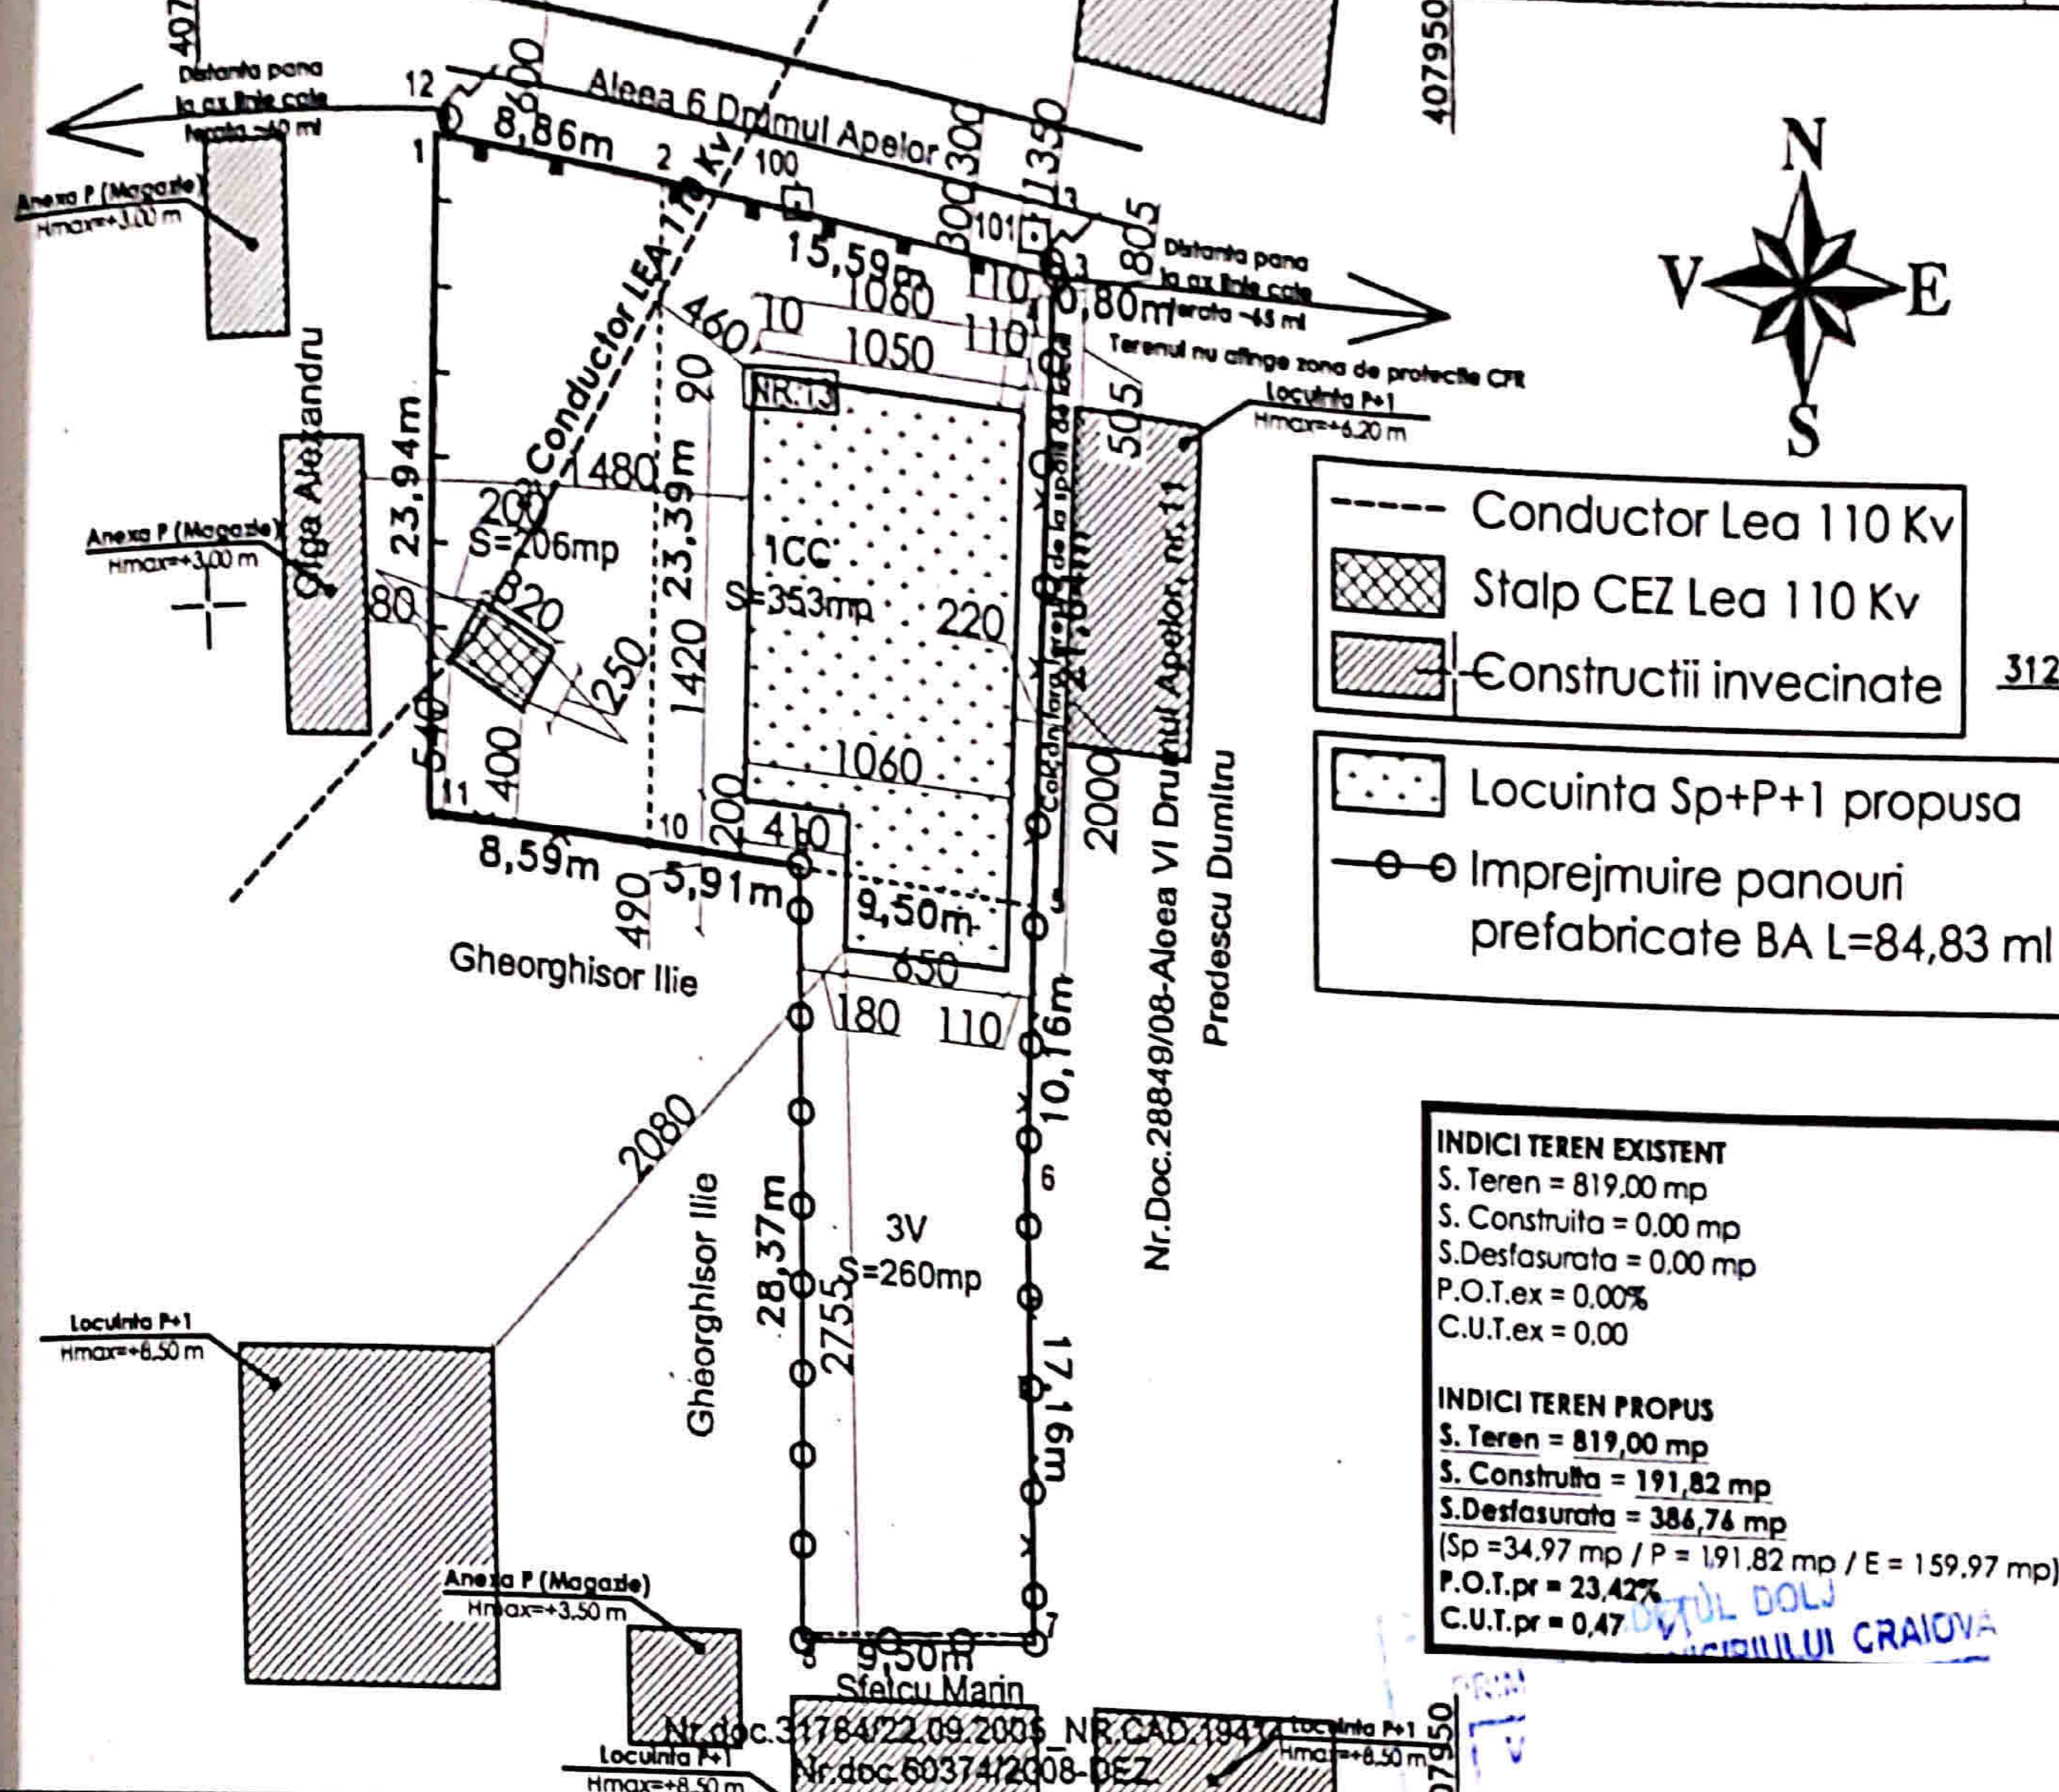


A. Date referitoare la teren			
Nr. parcela	Categoria de folosinta	Suprafata (mp)	Mentiuni
1	CC	353	Imobil imprejmuit partial cu gard metalic, gard pl gard scandura.
2	V	206	
3	V	260	
Total		819	
B. Date referitoare la constructii			
Cod	Destinatia	Suprafata construita la sol (mp)	Mentiuni
Total			

Suprafata totala masurata a imobilului=819mp  
Suprafata din act =844,50mp

6677/2020

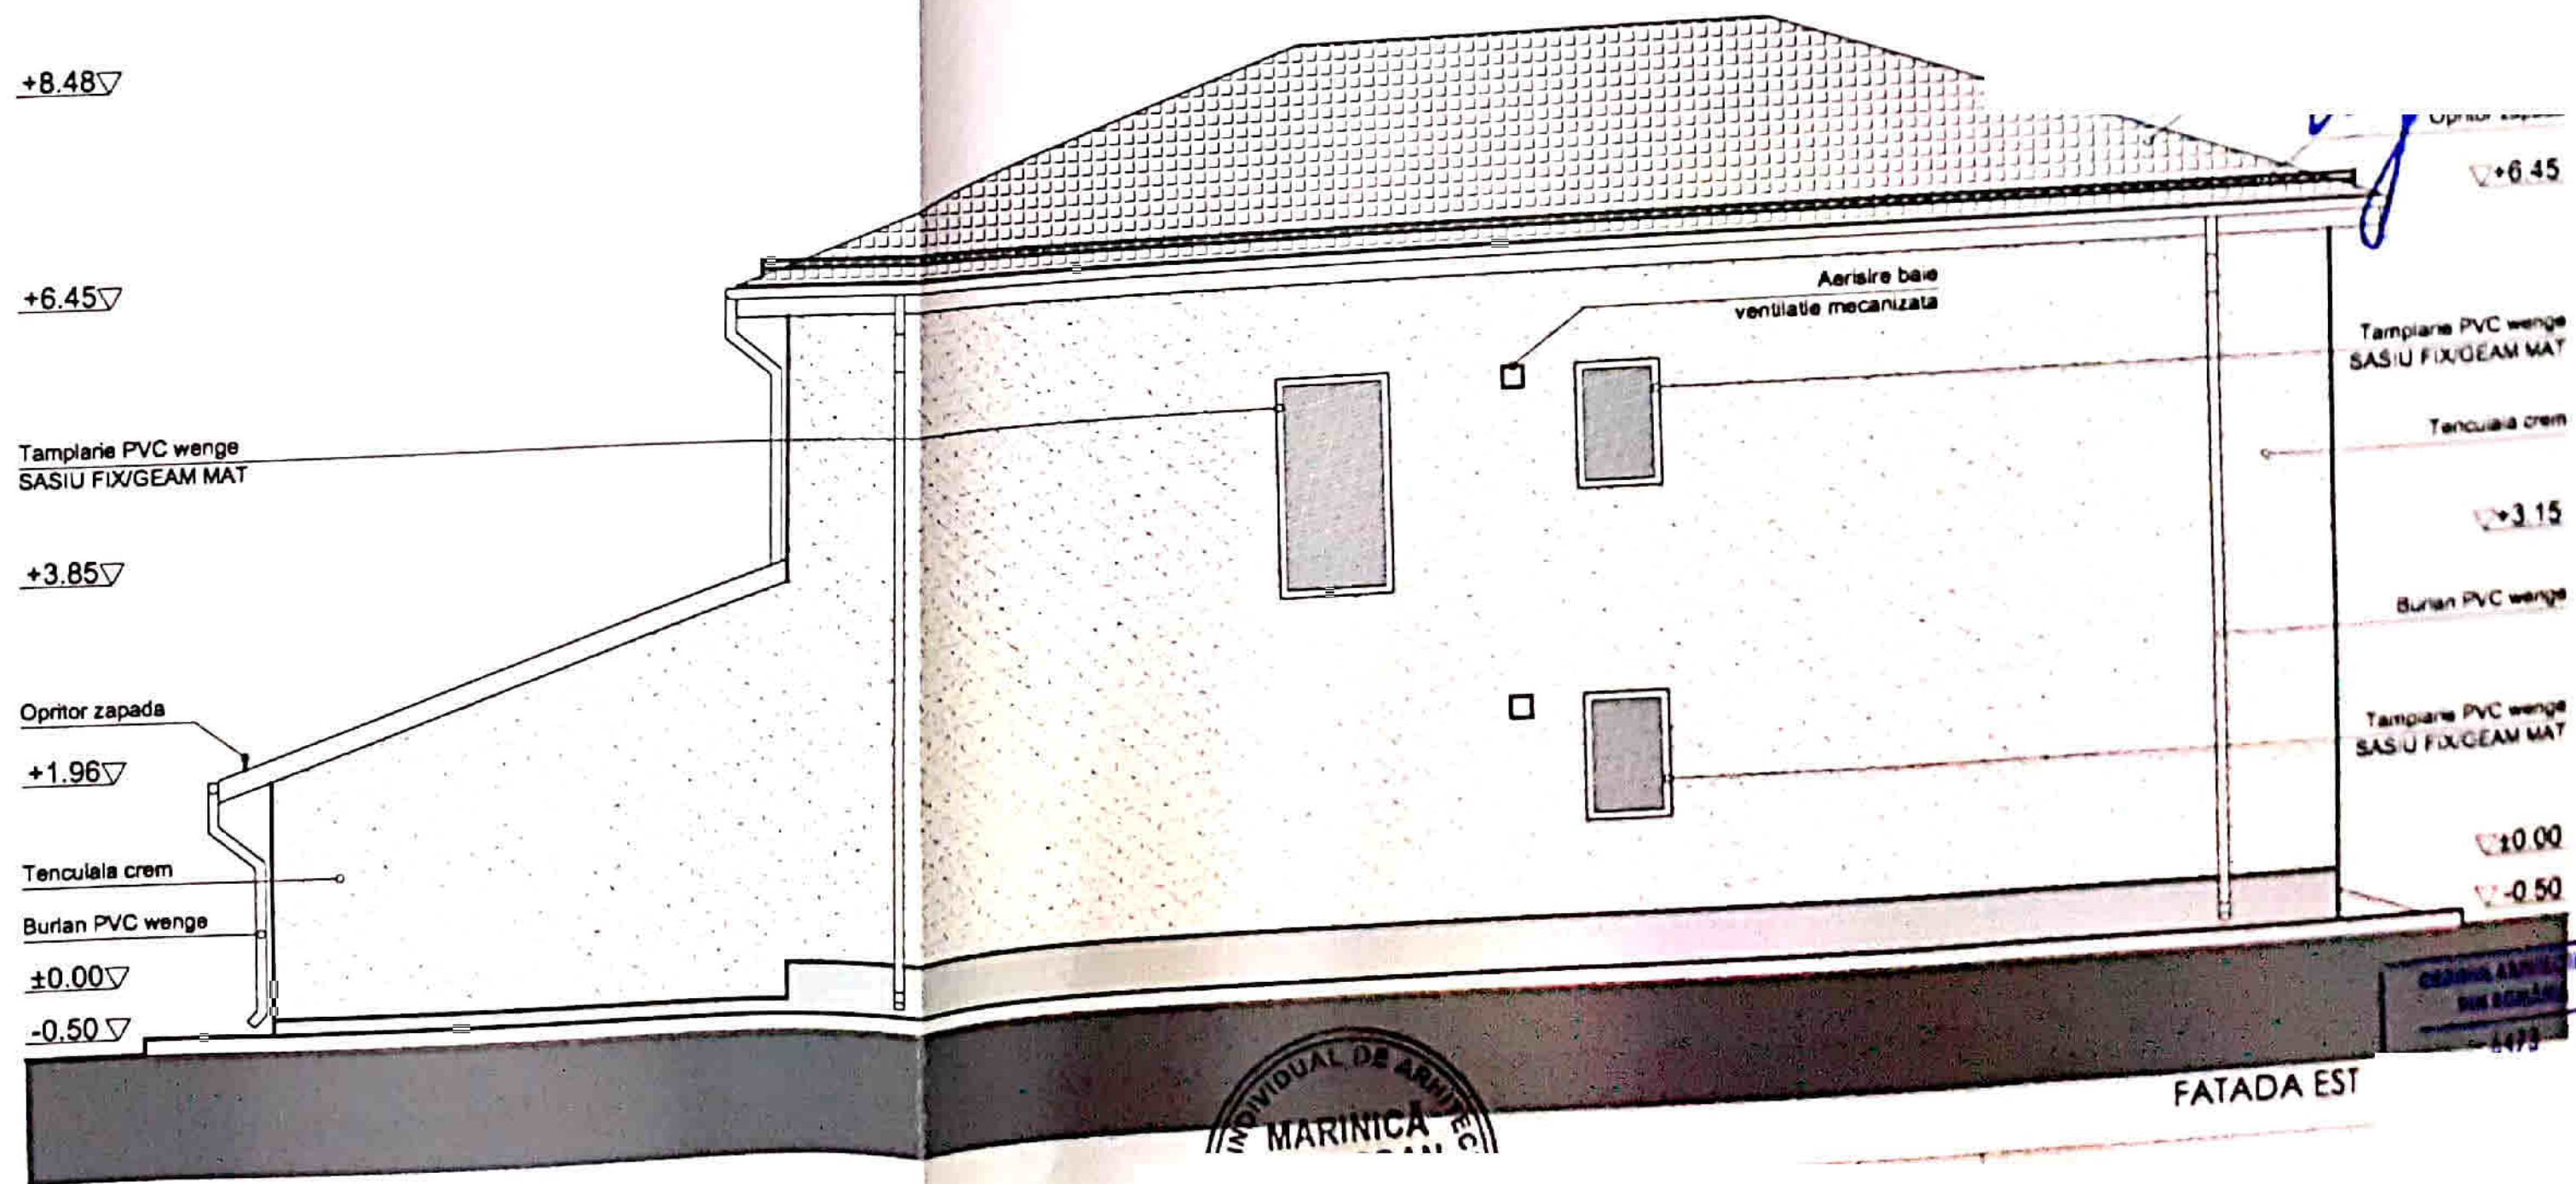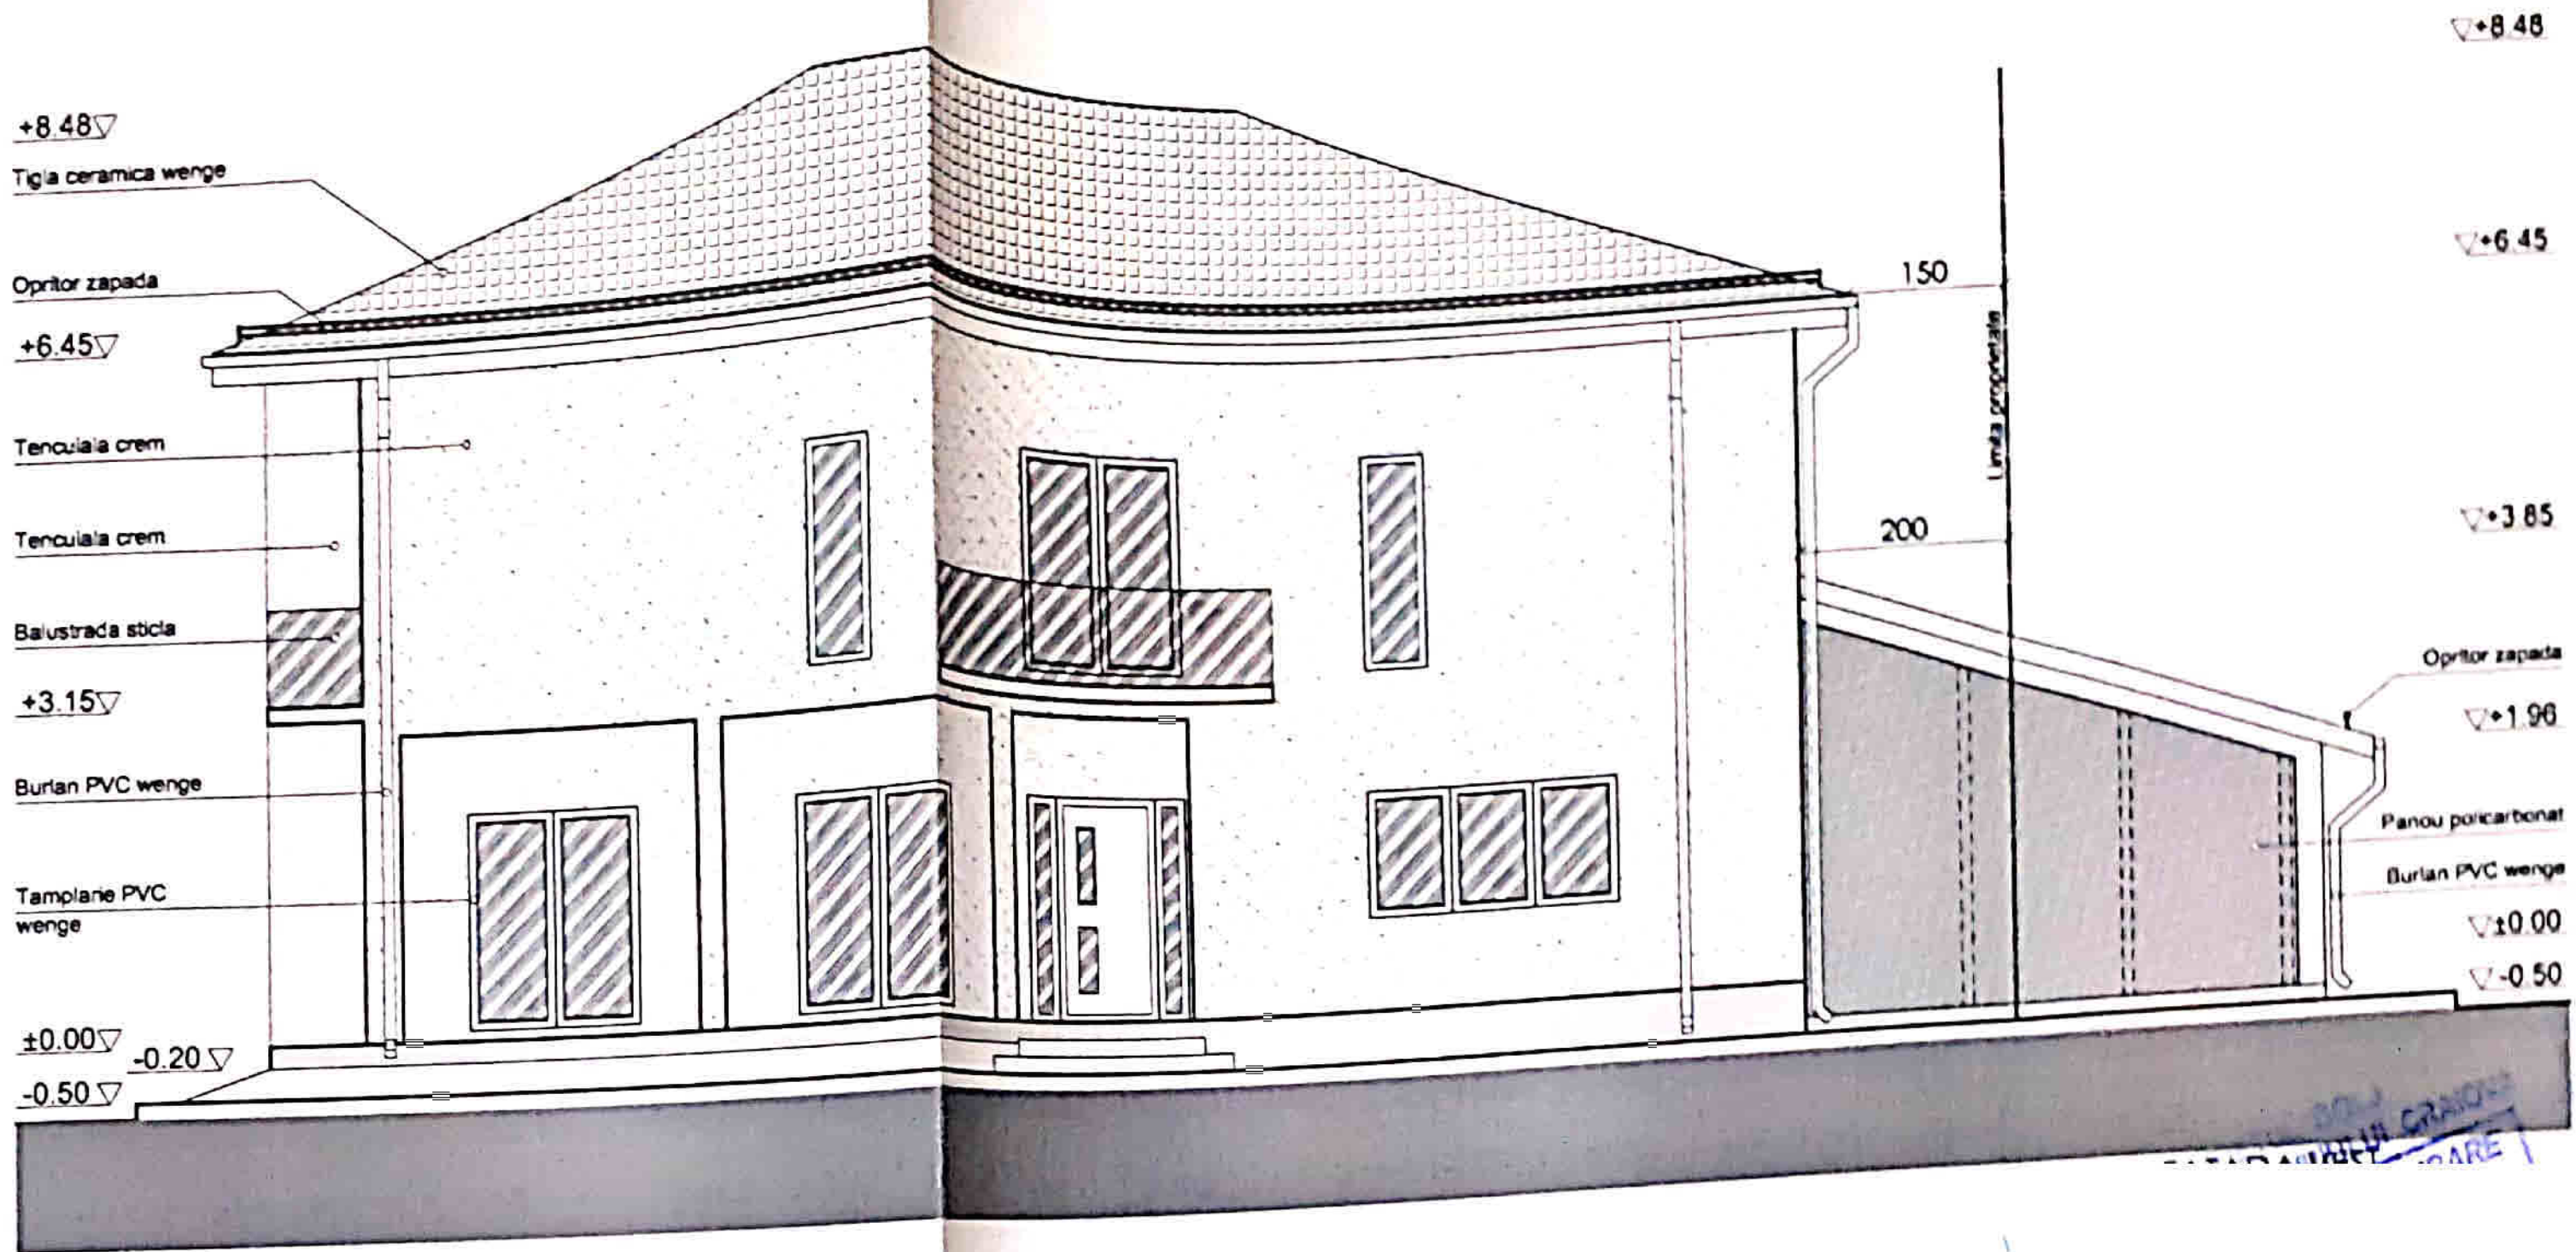

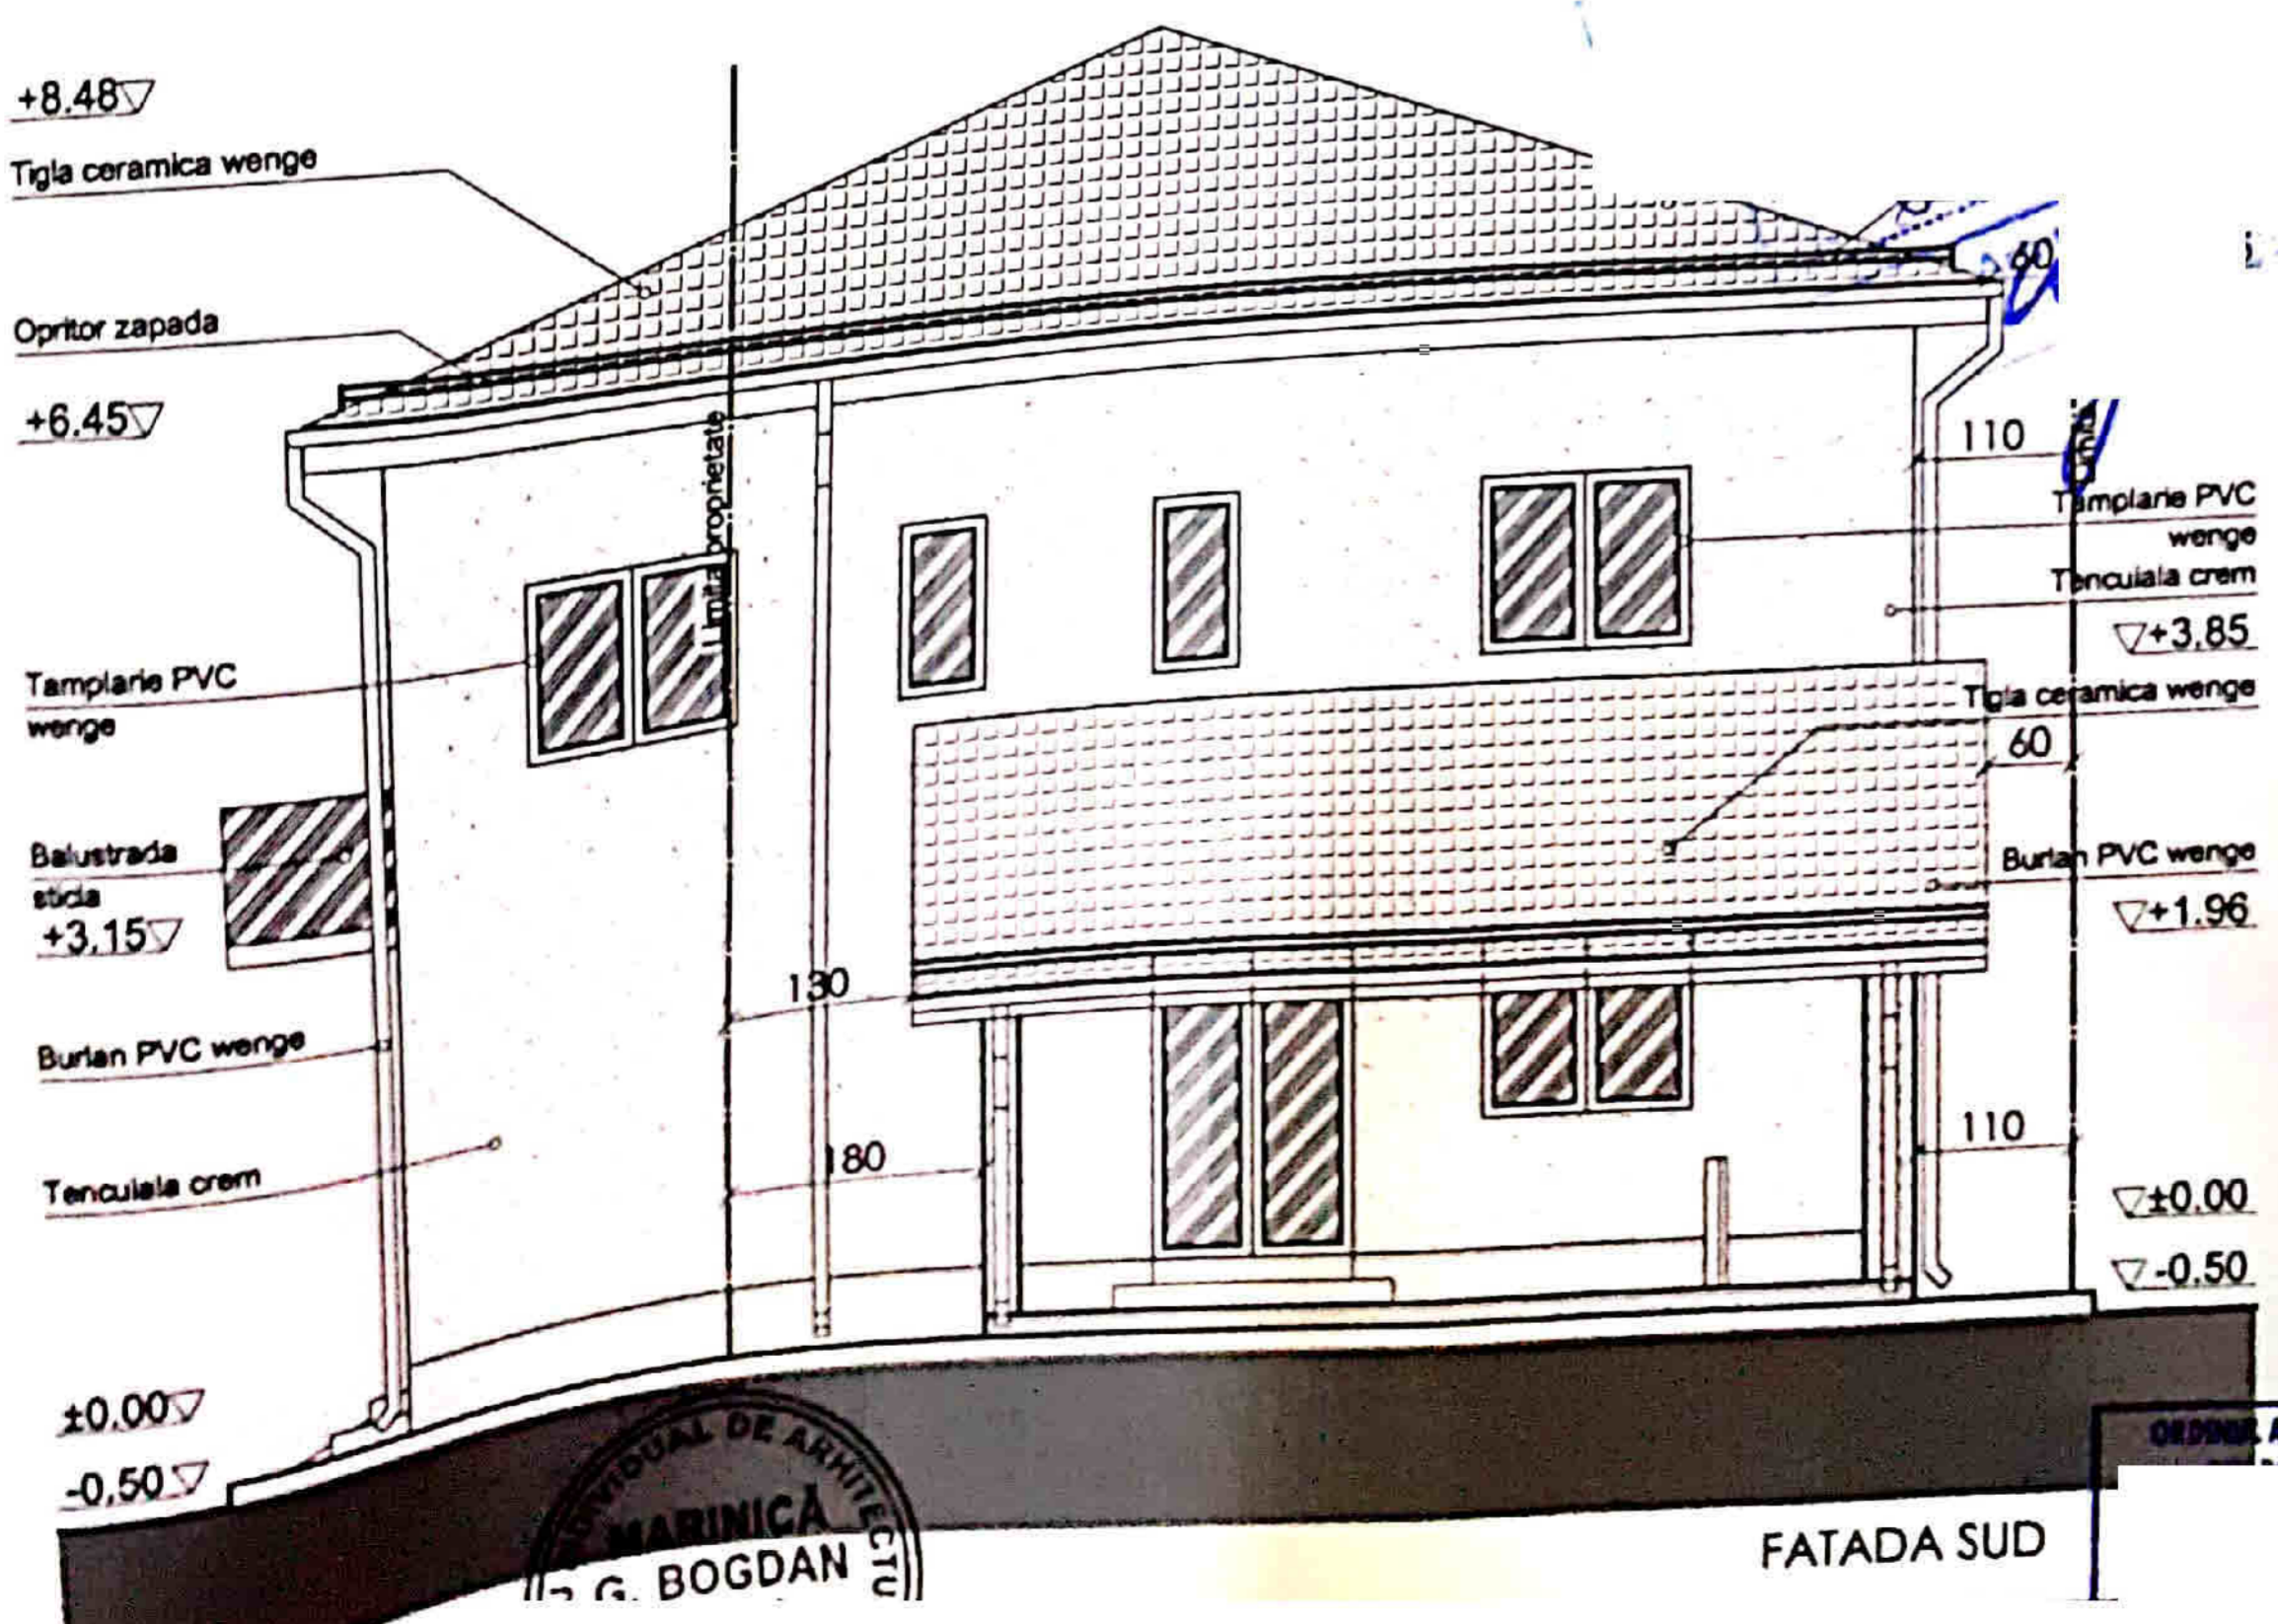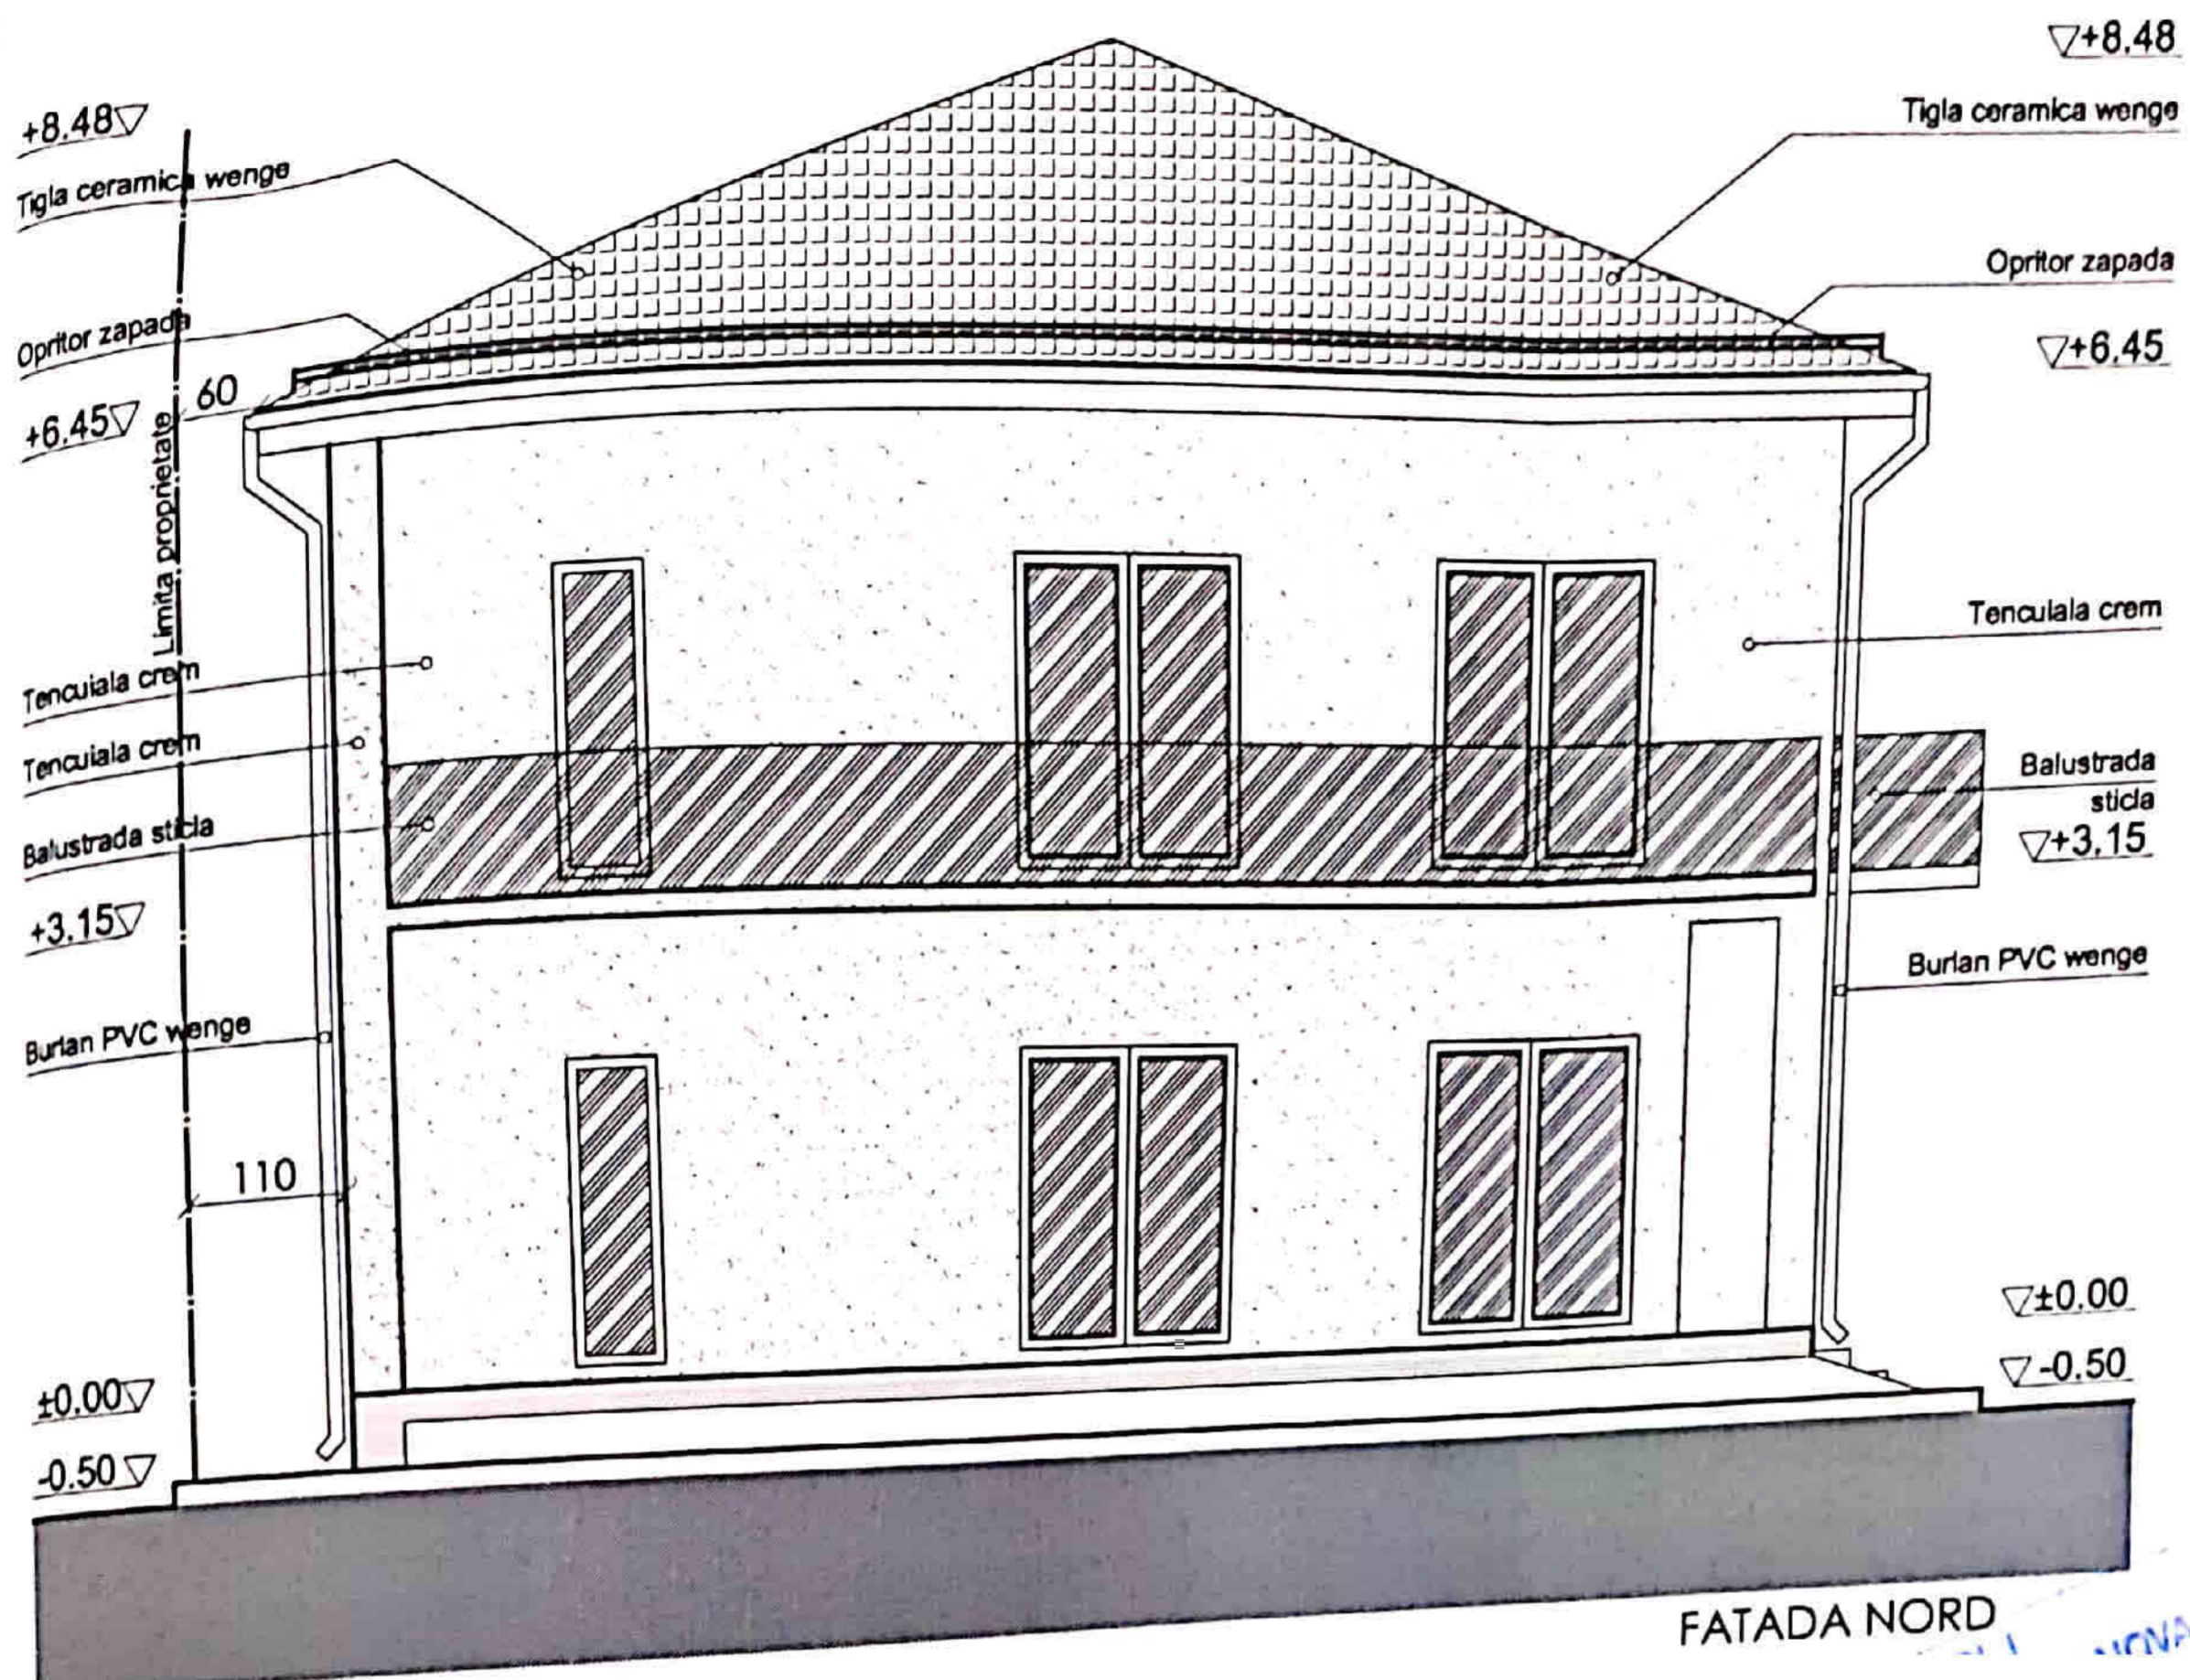

ORDINUL DE ARHITECTURA  
 MARINICA  
 G. BOGDAN