


Anexa nr.1 la contractul de concesi

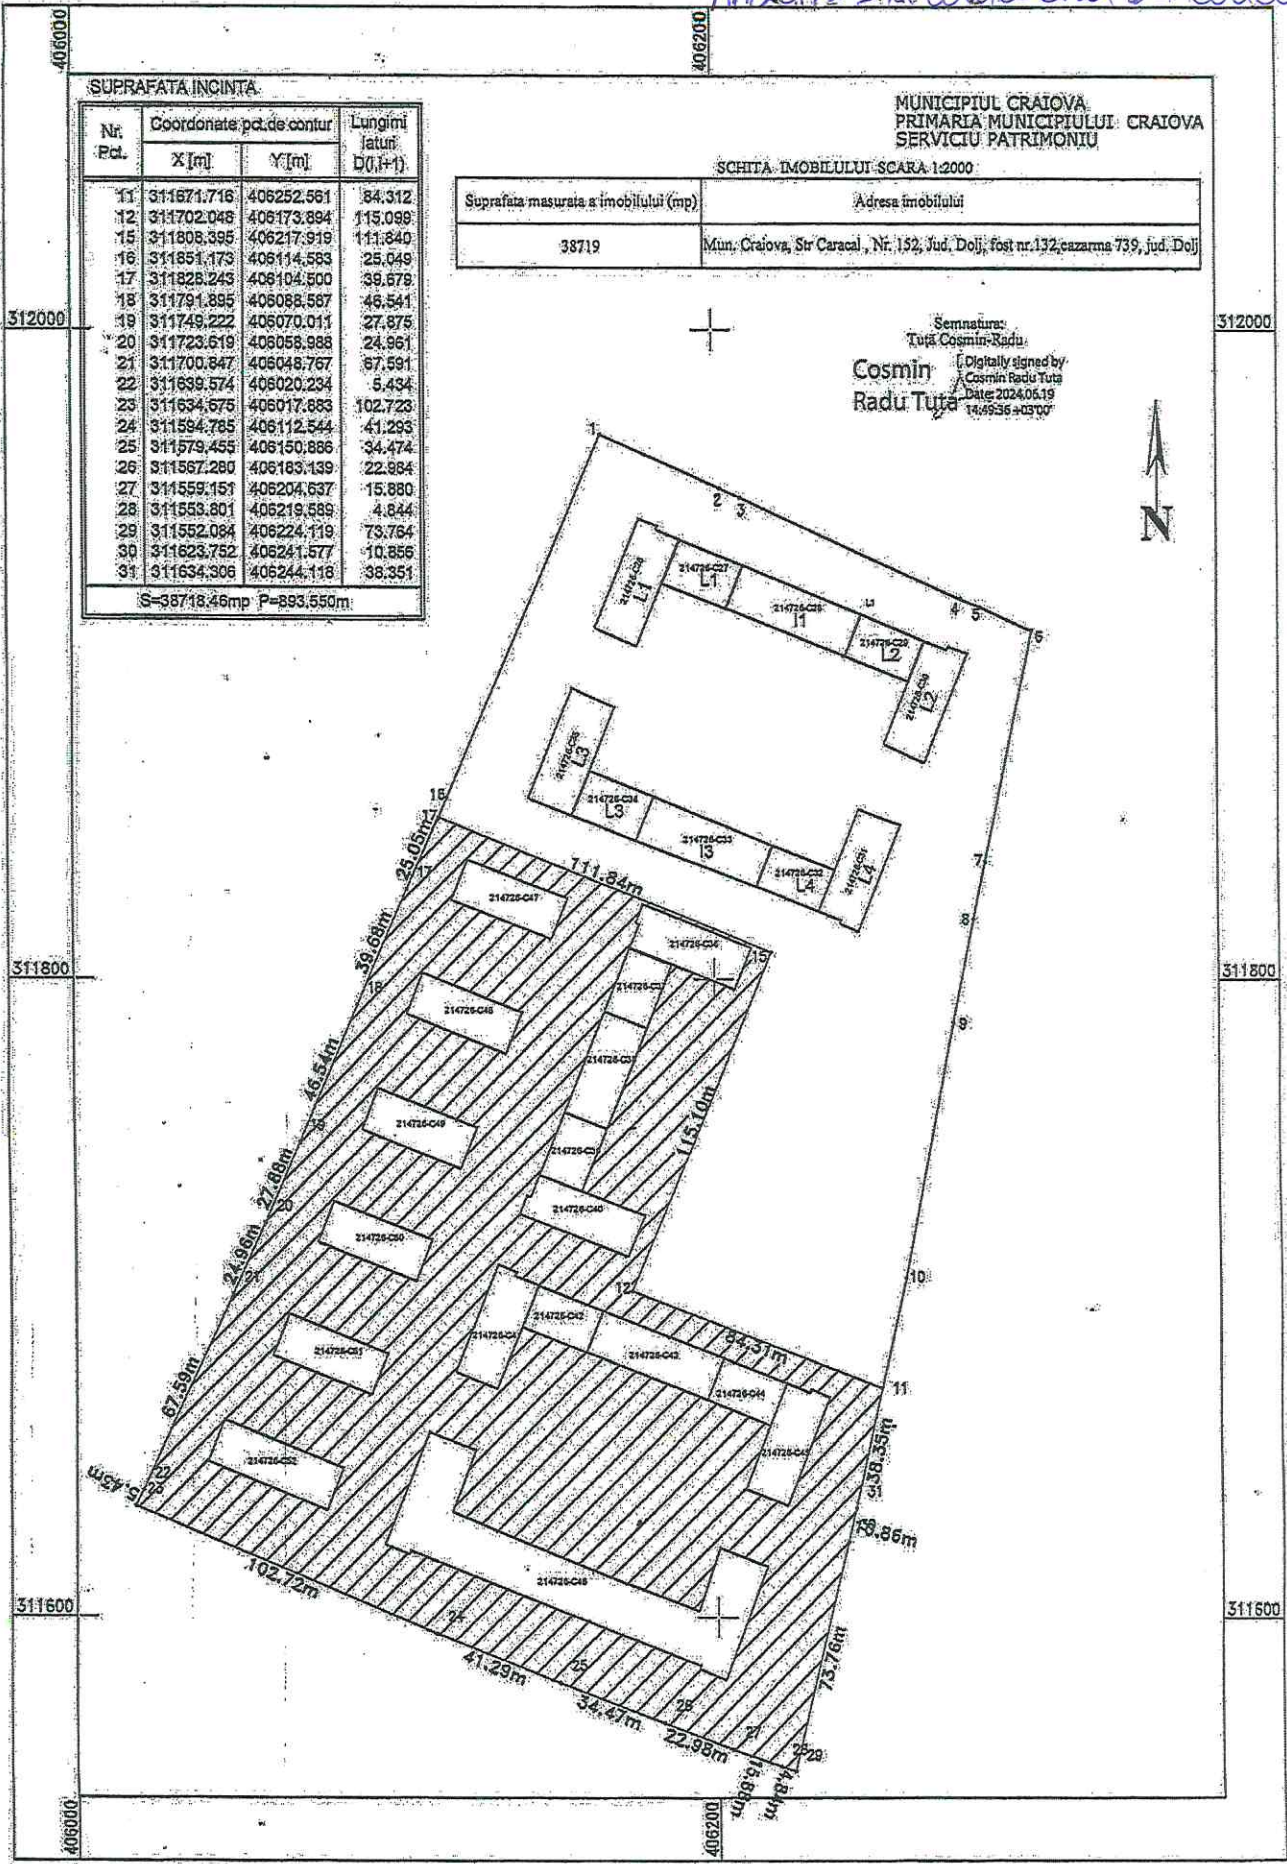

SUPRAFATA INCINTA

Nr. Pct.	Coordonate pct.de contur		Lungimi latim. D(0,1-1)
	X[m]	Y[m]	
11	311671.716	406252.561	84.312
12	311702.046	406173.894	115.099
15	311808.395	406217.919	111.840
16	311851.173	406114.583	25.049
17	311828.243	406104.500	39.679
18	311791.895	406088.567	46.541
19	311749.222	406070.011	27.875
20	311723.619	406058.988	24.961
21	311700.847	406046.767	67.591
22	311639.574	406020.234	6.434
23	311634.675	406017.883	102.723
24	311584.785	406112.544	41.293
25	311579.455	406150.886	34.474
26	311567.280	406183.139	22.884
27	311559.151	406204.637	15.880
28	311553.801	406219.589	4.844
29	311552.084	406224.119	73.764
30	311623.752	406241.577	10.856
31	311634.306	406244.118	38.351

S=38718.46mp P=893.550m

MUNICIPIUL CRAIOVA
PRIMARIA MUNICIPIULUI CRAIOVA
SERVICIU PATRIMONIU

SCITA IMOBILULUI SCARA 1:2000

Suprafata masurata a imobilului (mp)	Adresa imobilului
38719	Mun. Craiova, Str Caracal, Nr. 152, Jud. Dolj, fost nr.132,cazarma 739, jud. Dolj

Semnatura:
Tutu Cosmin-Radu
Cosmin Radu Tutu
Digitally signed by
Cosmin Radu Tutu
Date: 2024.06.19
14:55:56 +03'00'

